
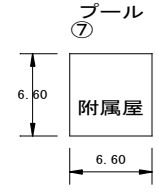
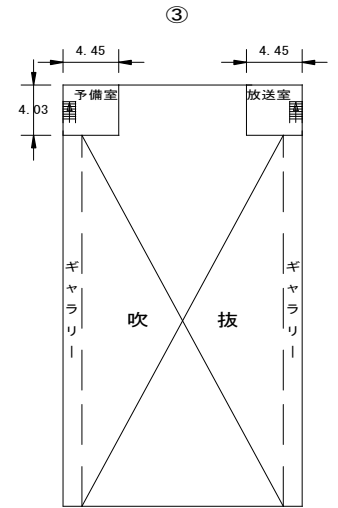
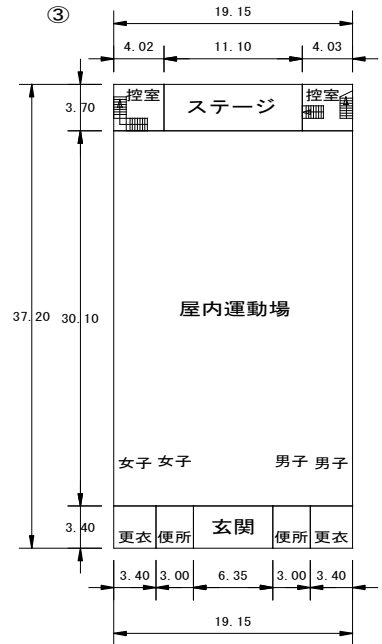
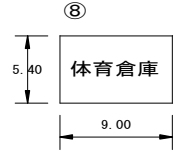
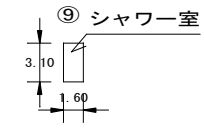
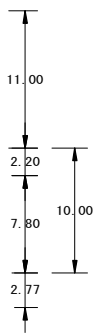
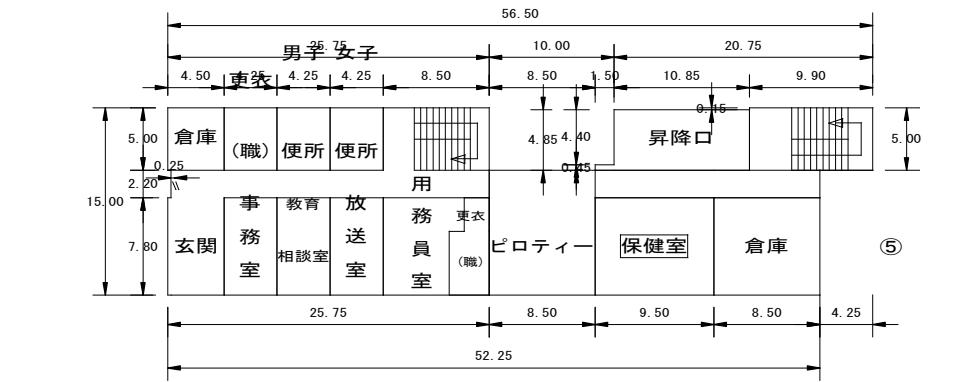


(平成30年度)

平面図	縮尺	1/600 (A4)					学校名	若松台小学校	調査番号	都道府県		(市町村)		(学校)		整理番号	96-2
		0	5	10	15	20				m	1	2	1	0	4		

若松台小学校 1階

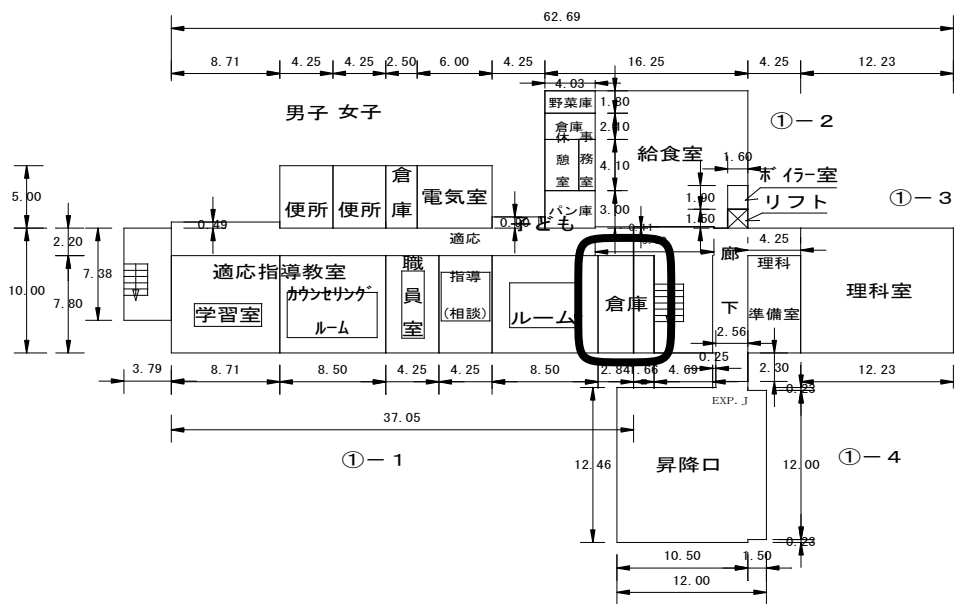

給食室	17.5㎡	1階
プール附属屋	4.4㎡	
電気室	3.0㎡	