


歩行者利便増進道路指定区間図  
縮尺 S = 1 : 1000 (A3)

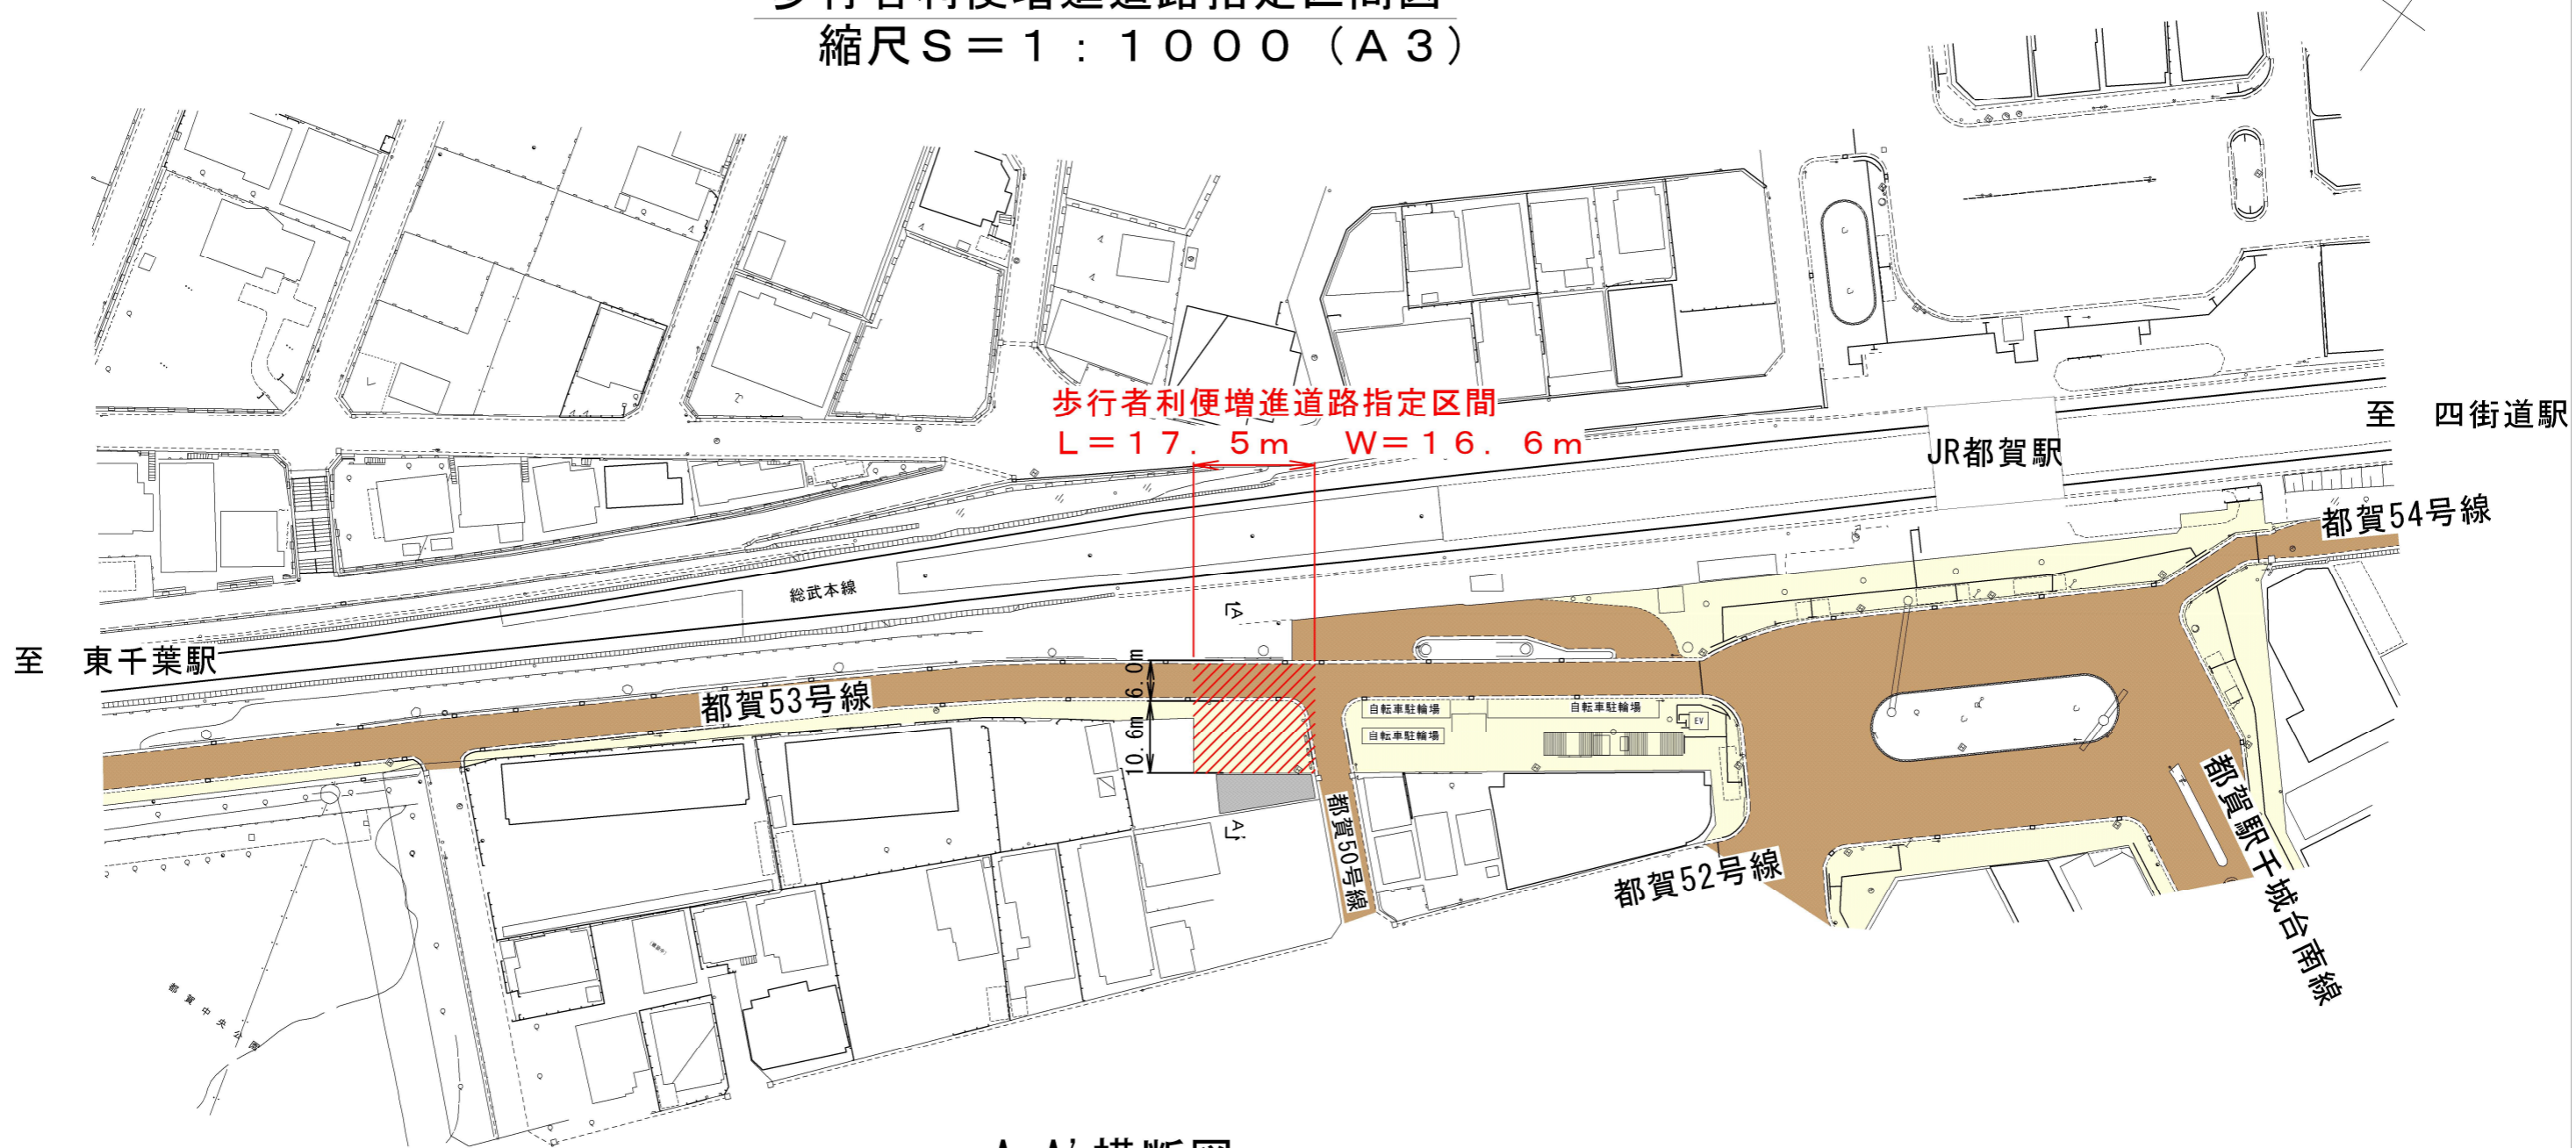

A-A' 横断図 S=1:50 (A3)

