


泉自然公園電気平面図



五十五町 1:2000

2

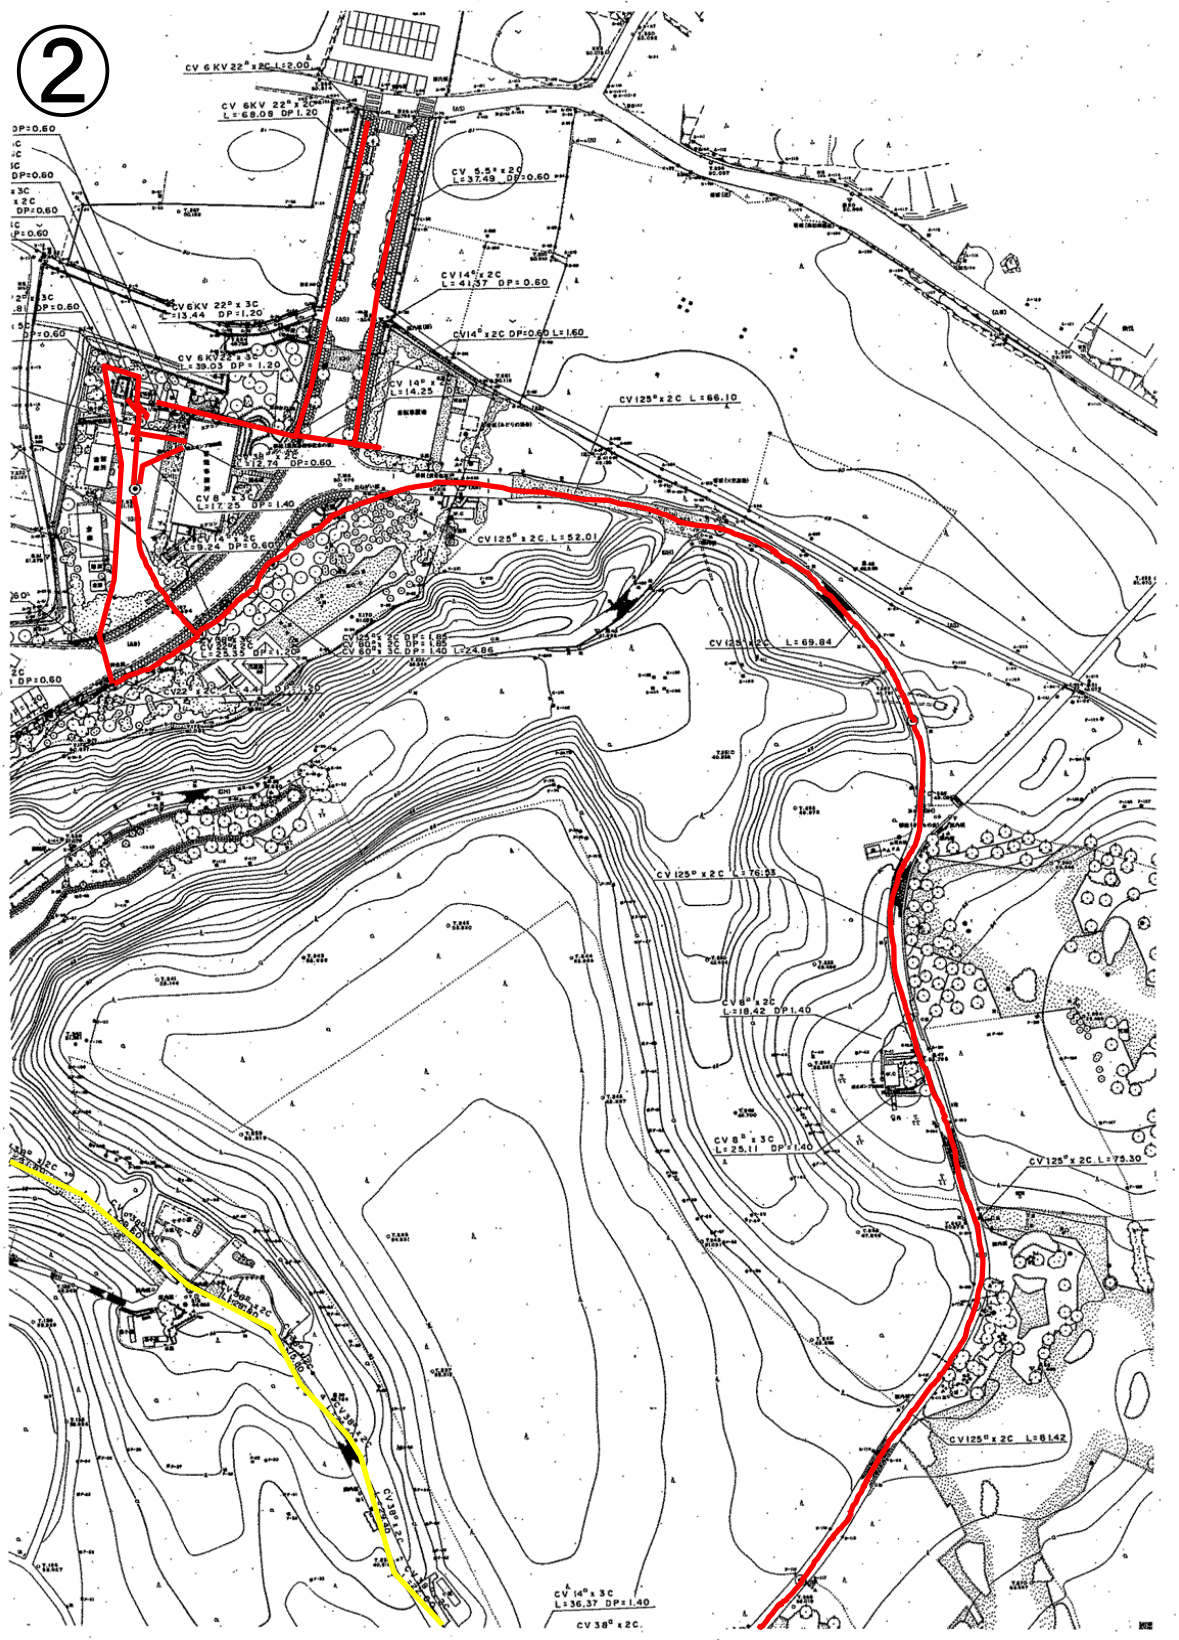

3

