


(都)村田町線街路築造工事(8-1)位置図

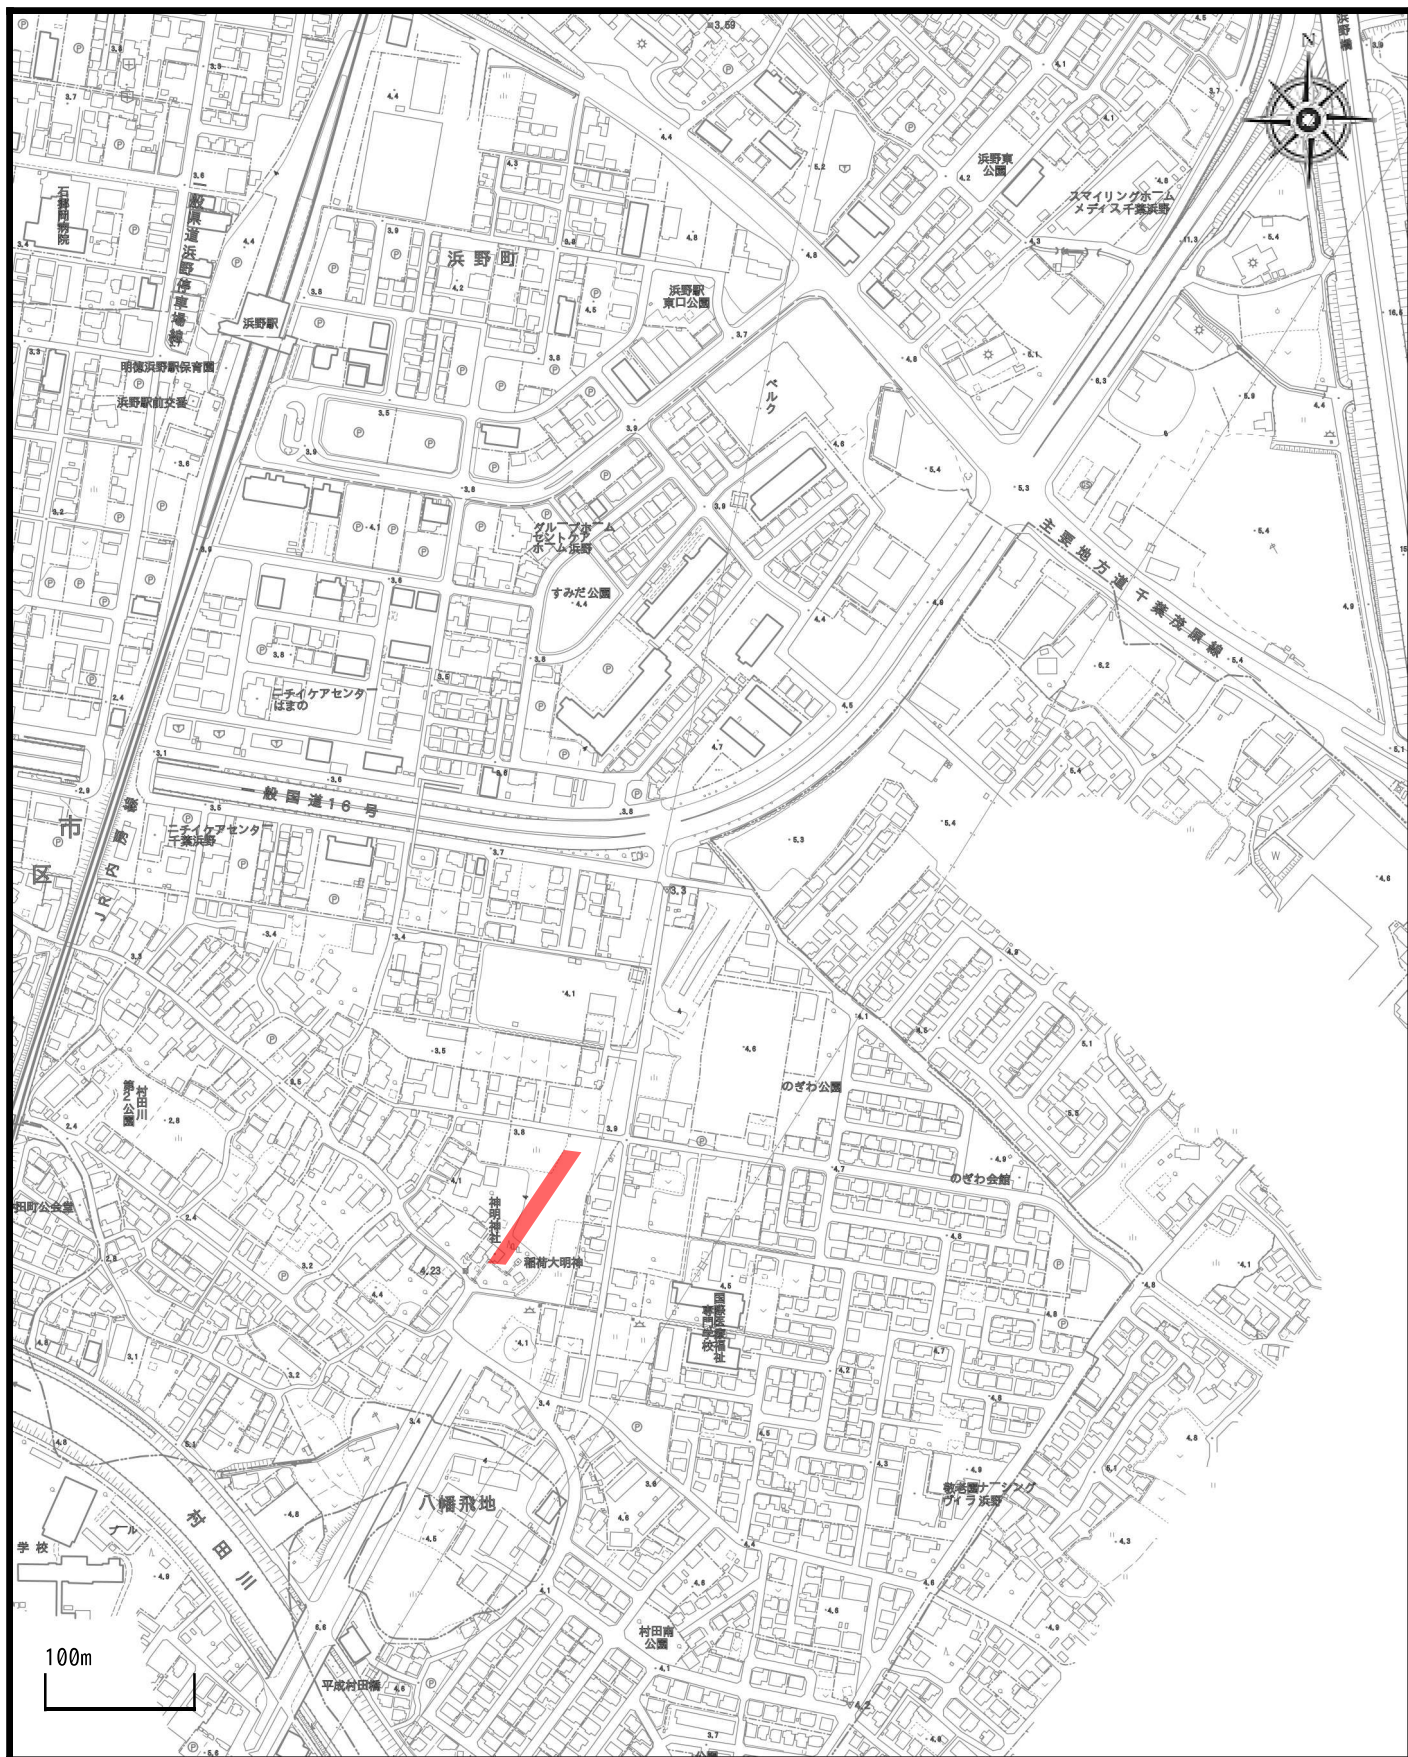

1 / 5,000

注釈：