
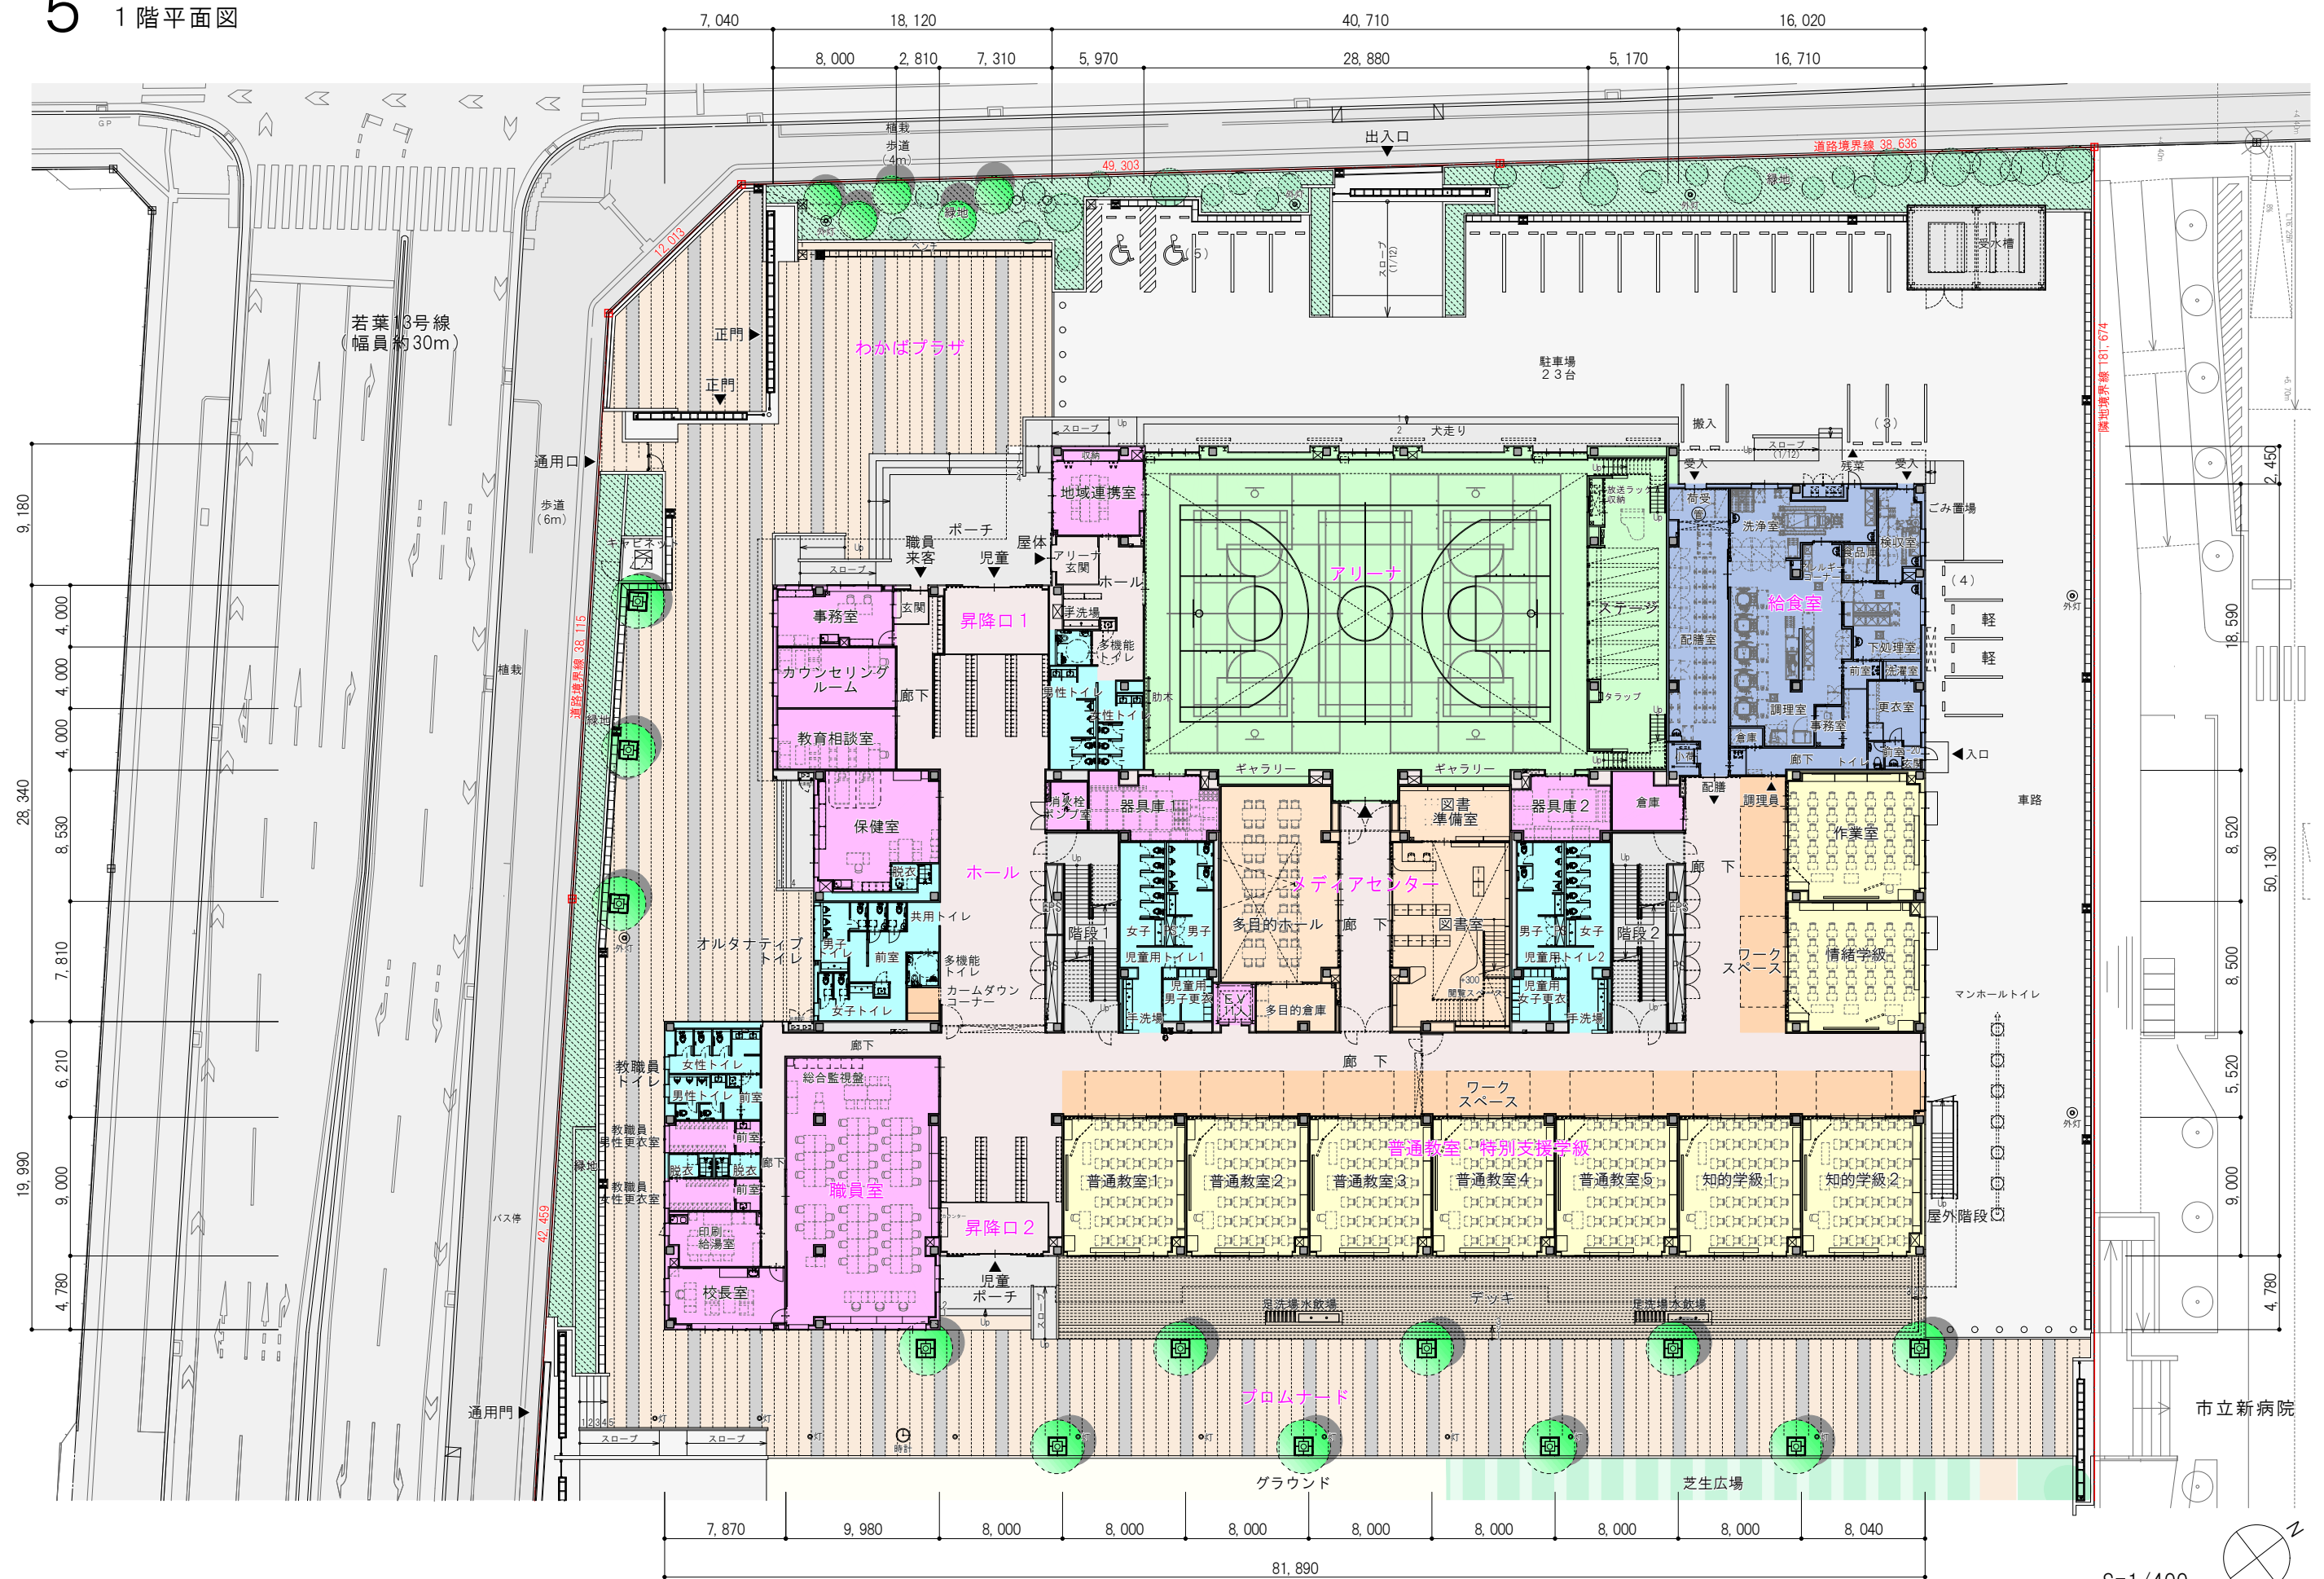


5 1 階平面図


$$S=1/400$$


6 2階平面図

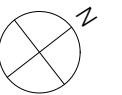

7 3階平面図

