
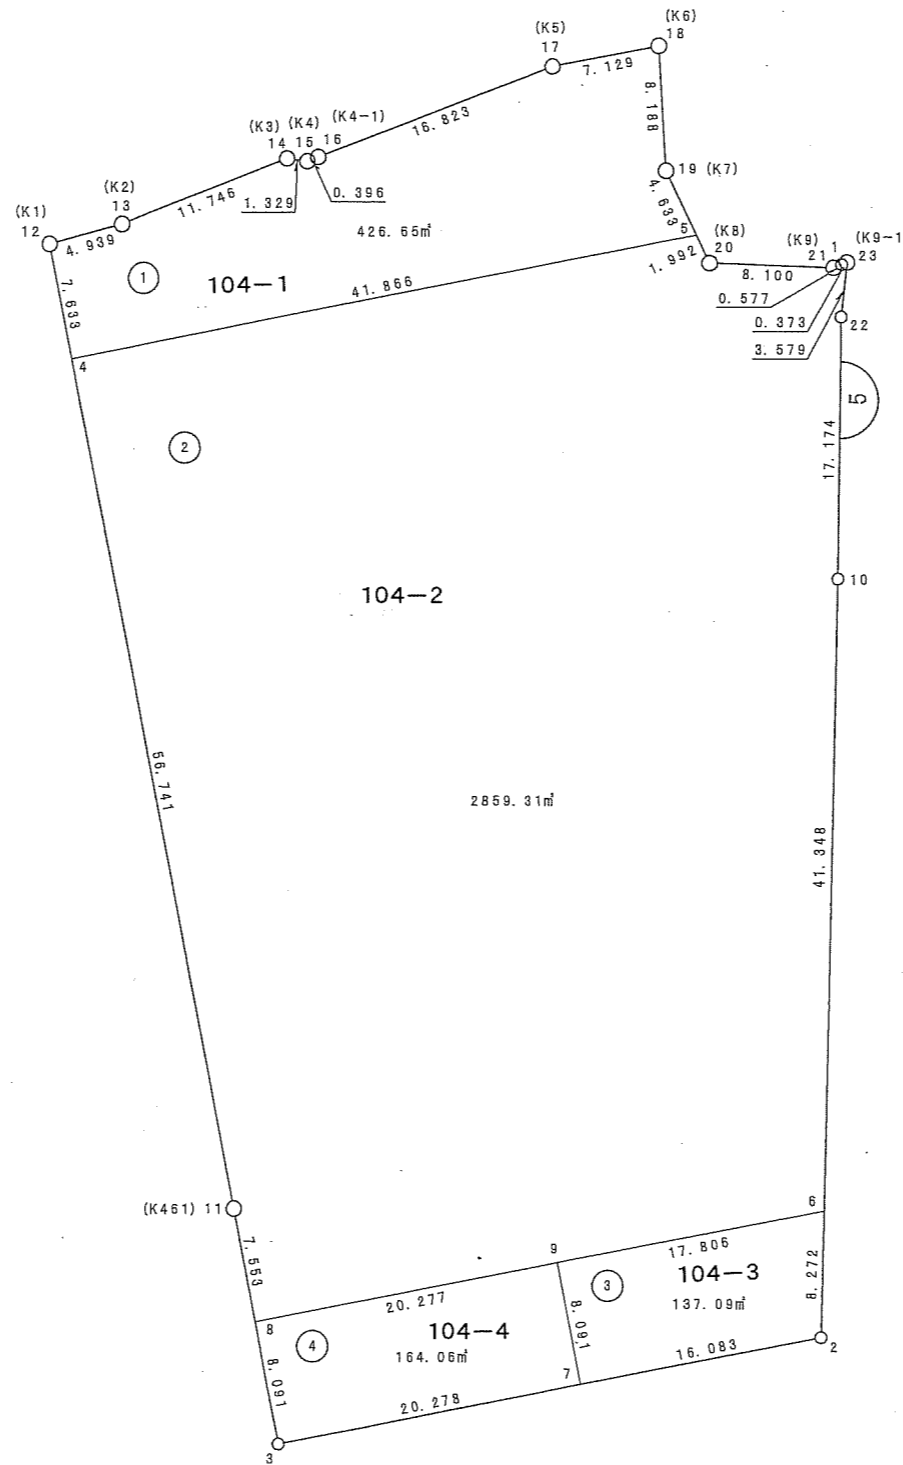


蘇我二丁目

(世界測地系)


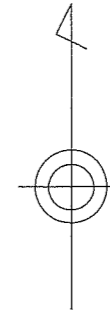


写


縮尺 1 : 500

蘇我二丁目

(世界測地系)

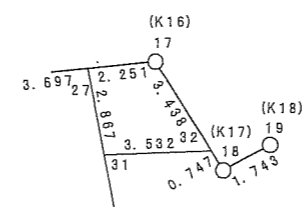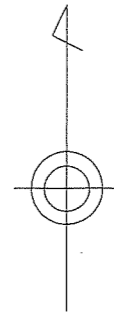




105-7

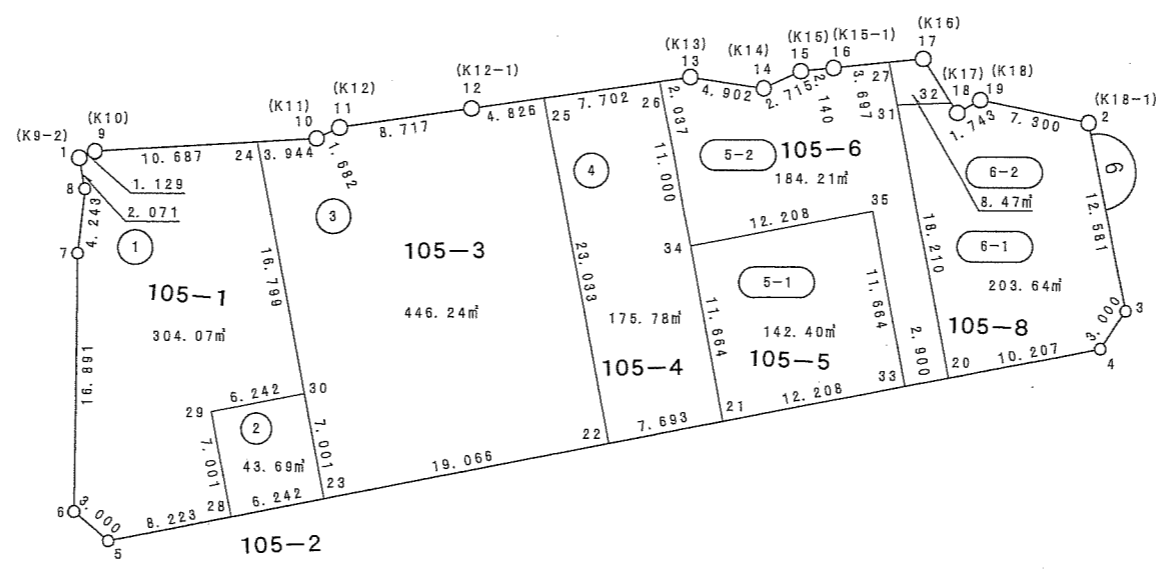

縮尺 1 : 500

蘇我二丁目



(世界測地系)

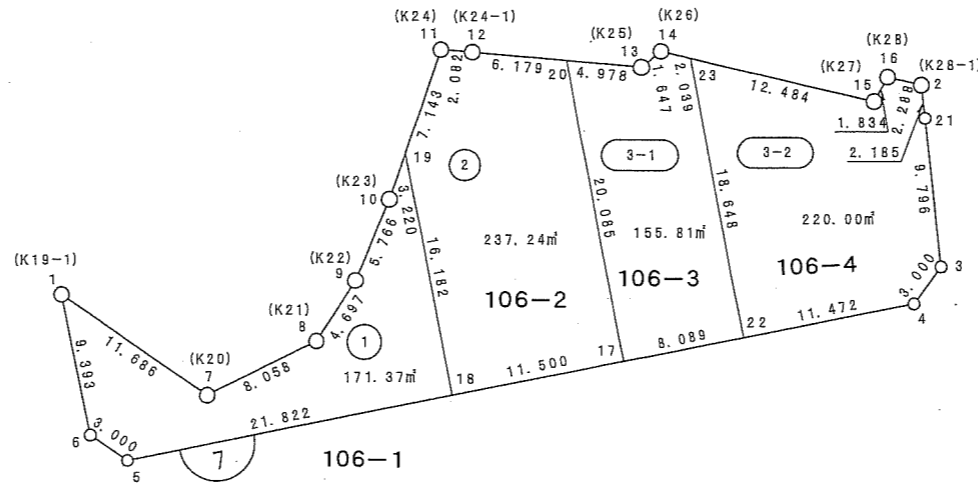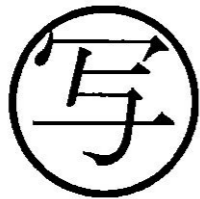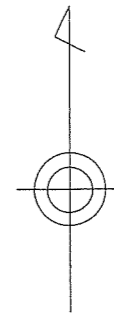

縮尺 1 : 500

蘇我二丁目




(世界測地系)

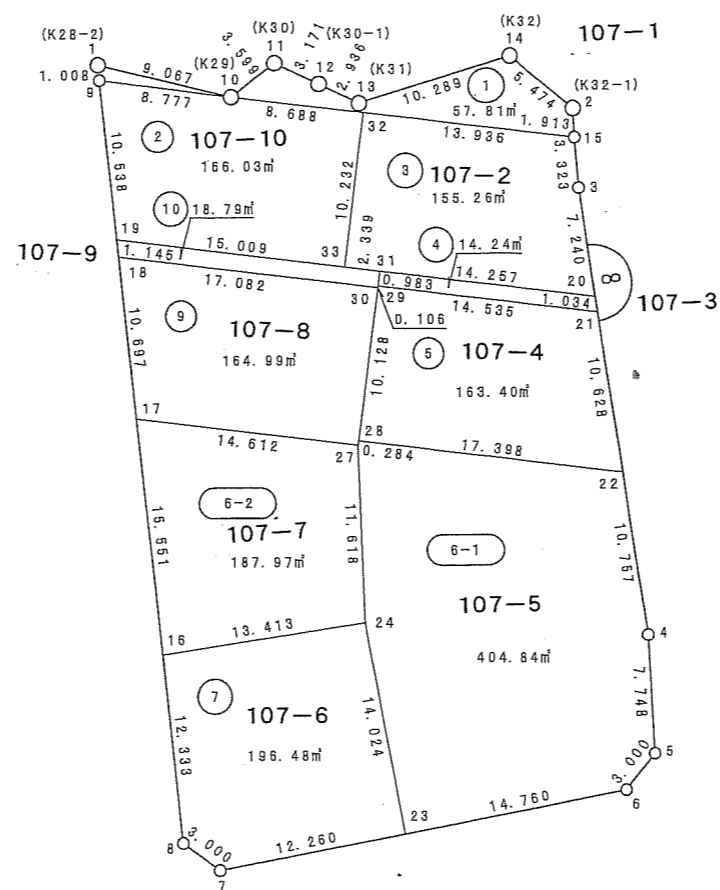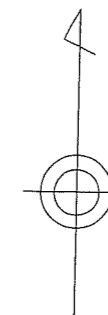

縮尺 1 : 500

蘇我二丁目




(世界測地系)

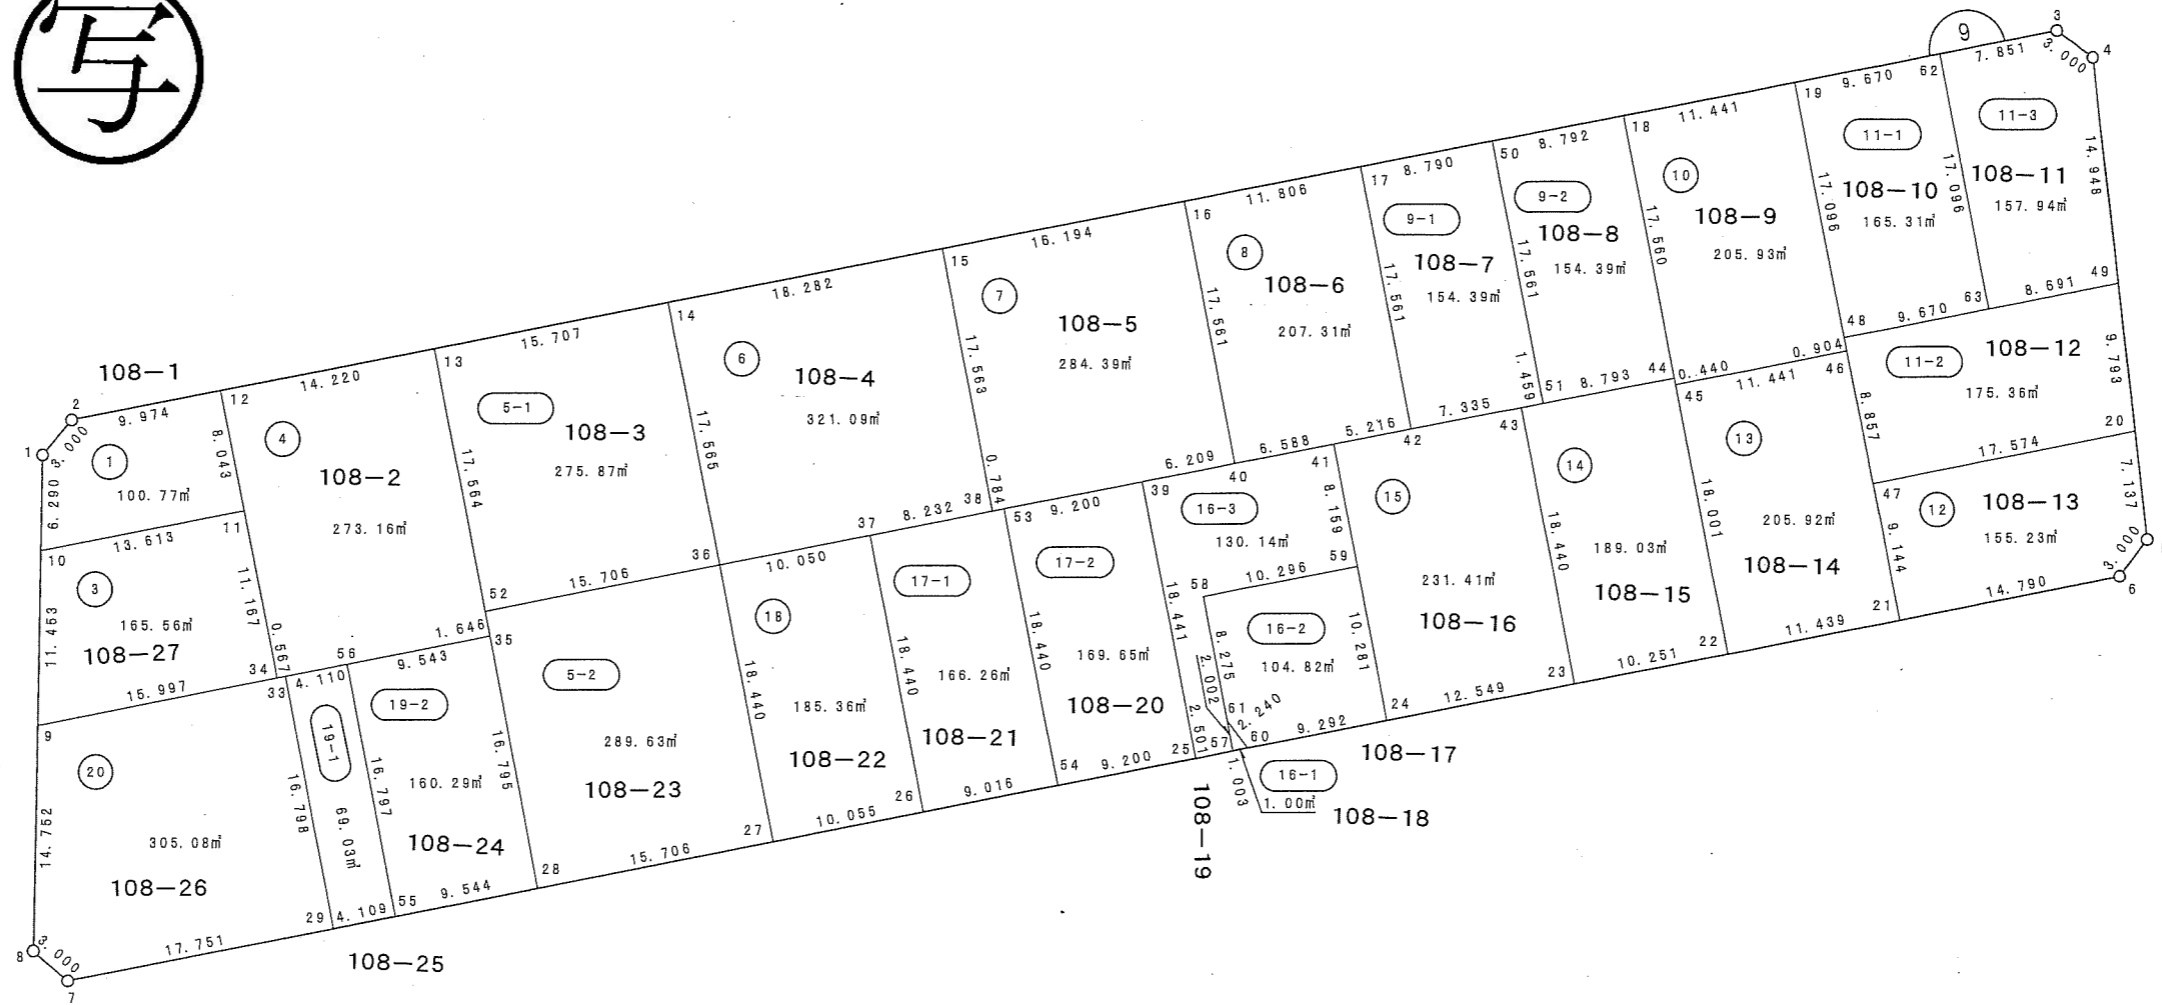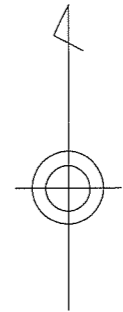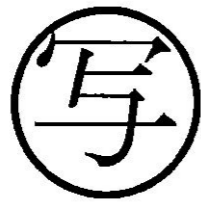

縮尺 1 : 500

蘇我二丁目




(世界測地系)

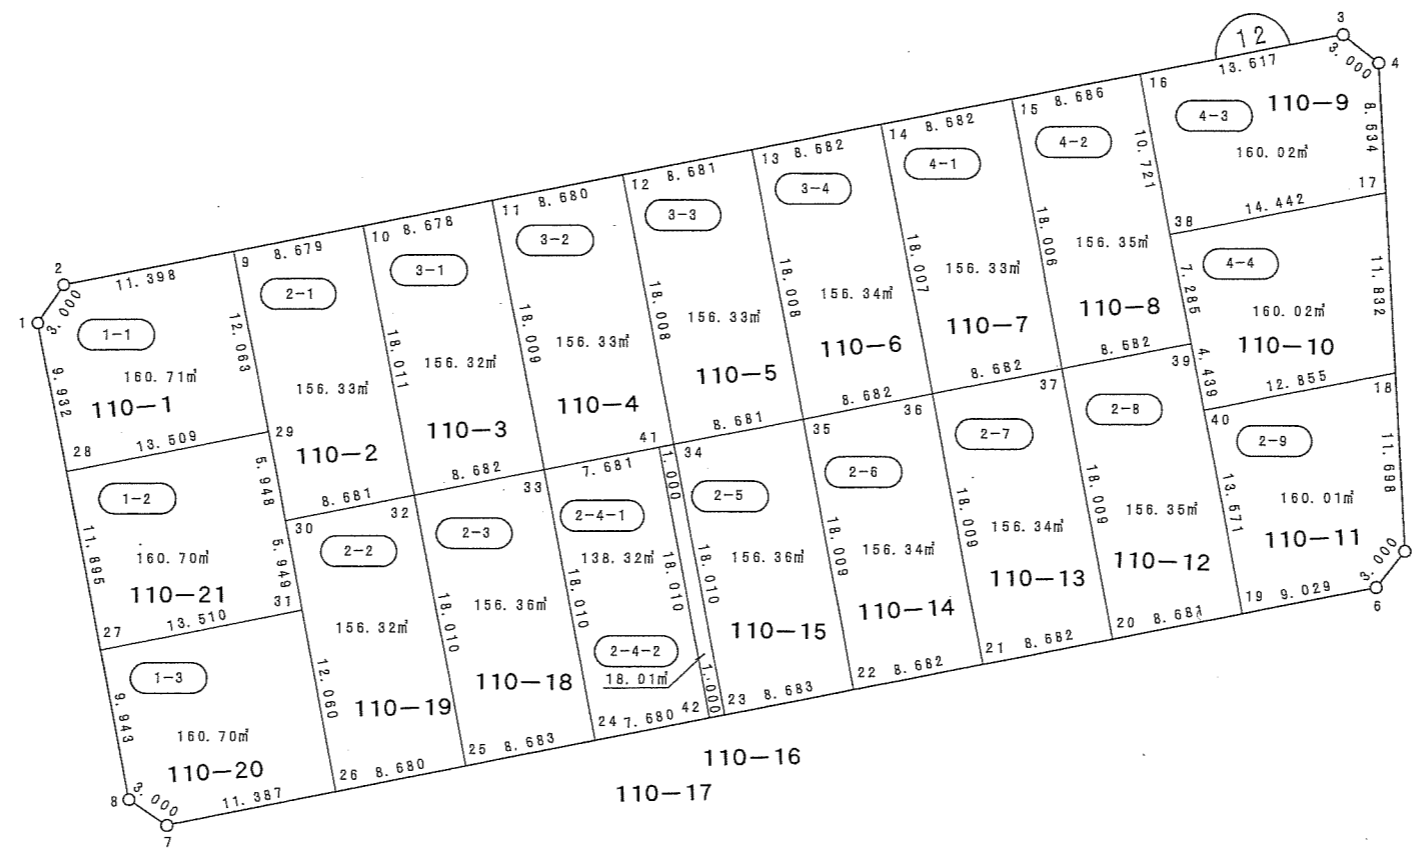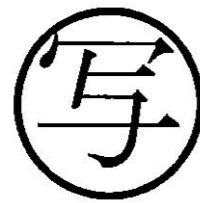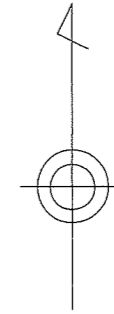

縮尺 1 : 500

蘇我二丁目




(世界測地系)

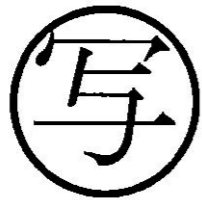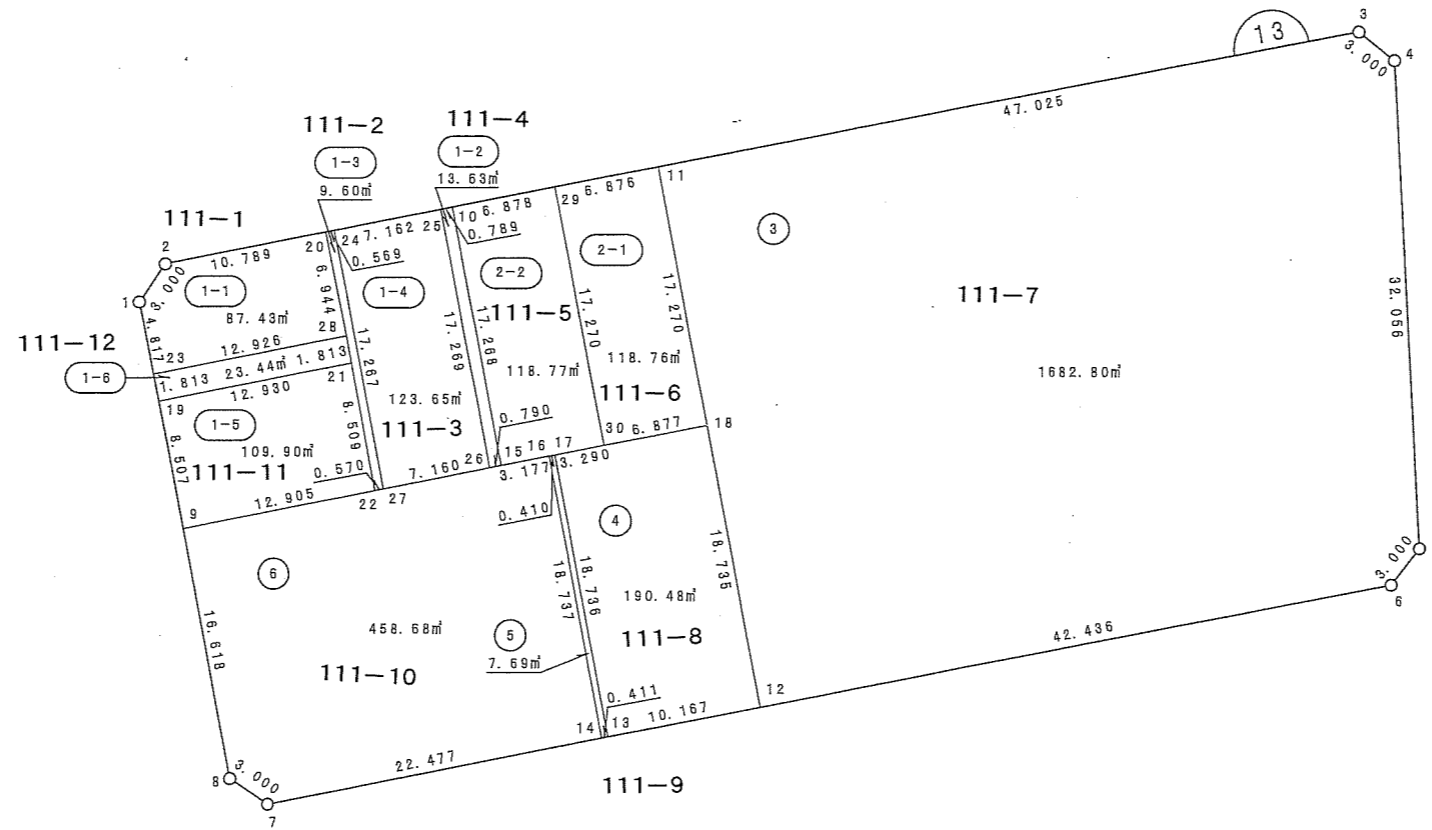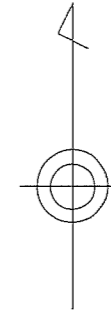

縮尺 1 : 500

蘇我二丁目

(世界測地系)

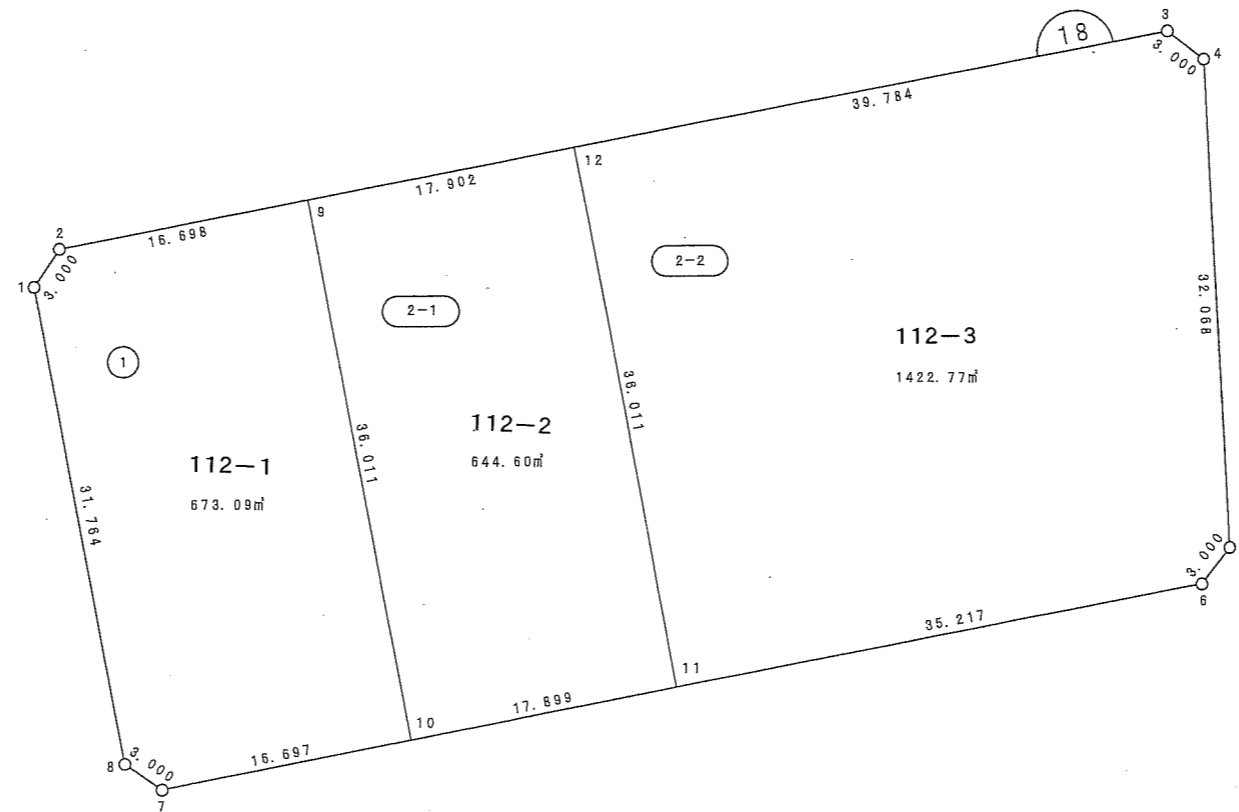
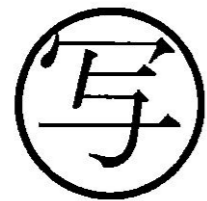
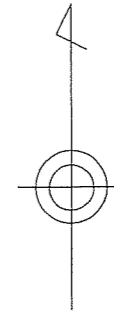


縮尺 1 : 500



蘇我二丁目




(世界測地系)

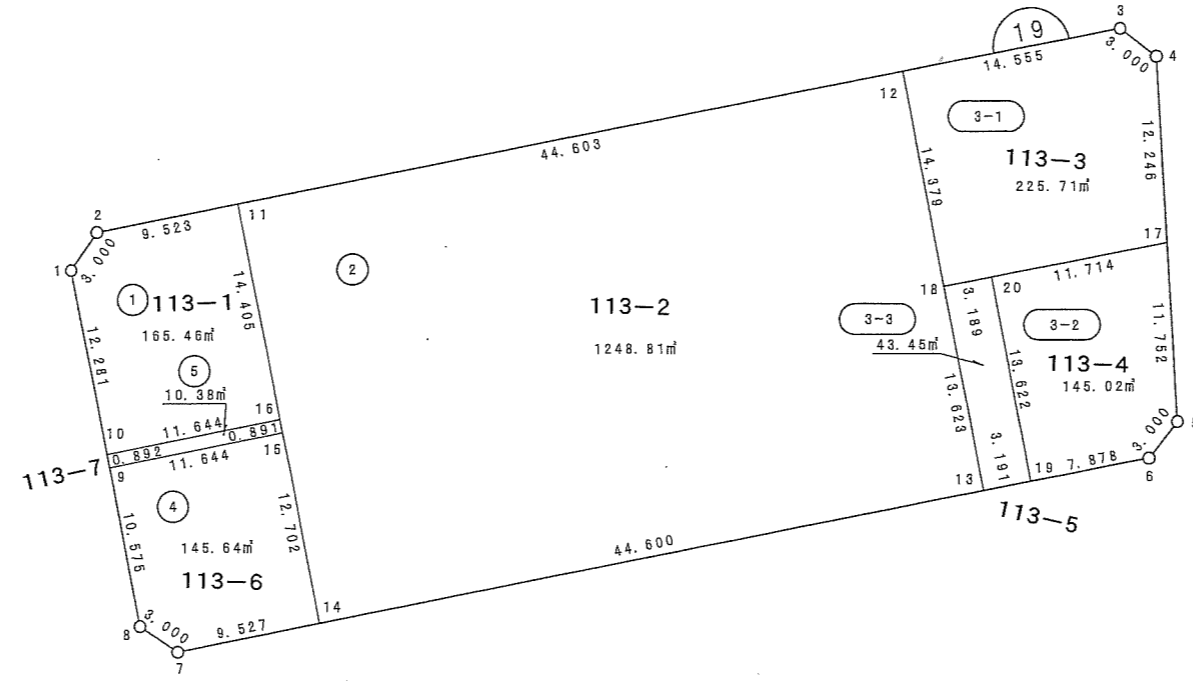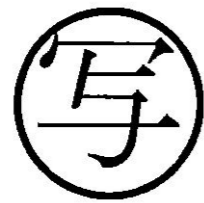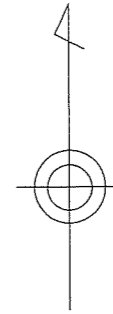

縮尺 1 : 500

(世界測地系)




蘇我二丁目

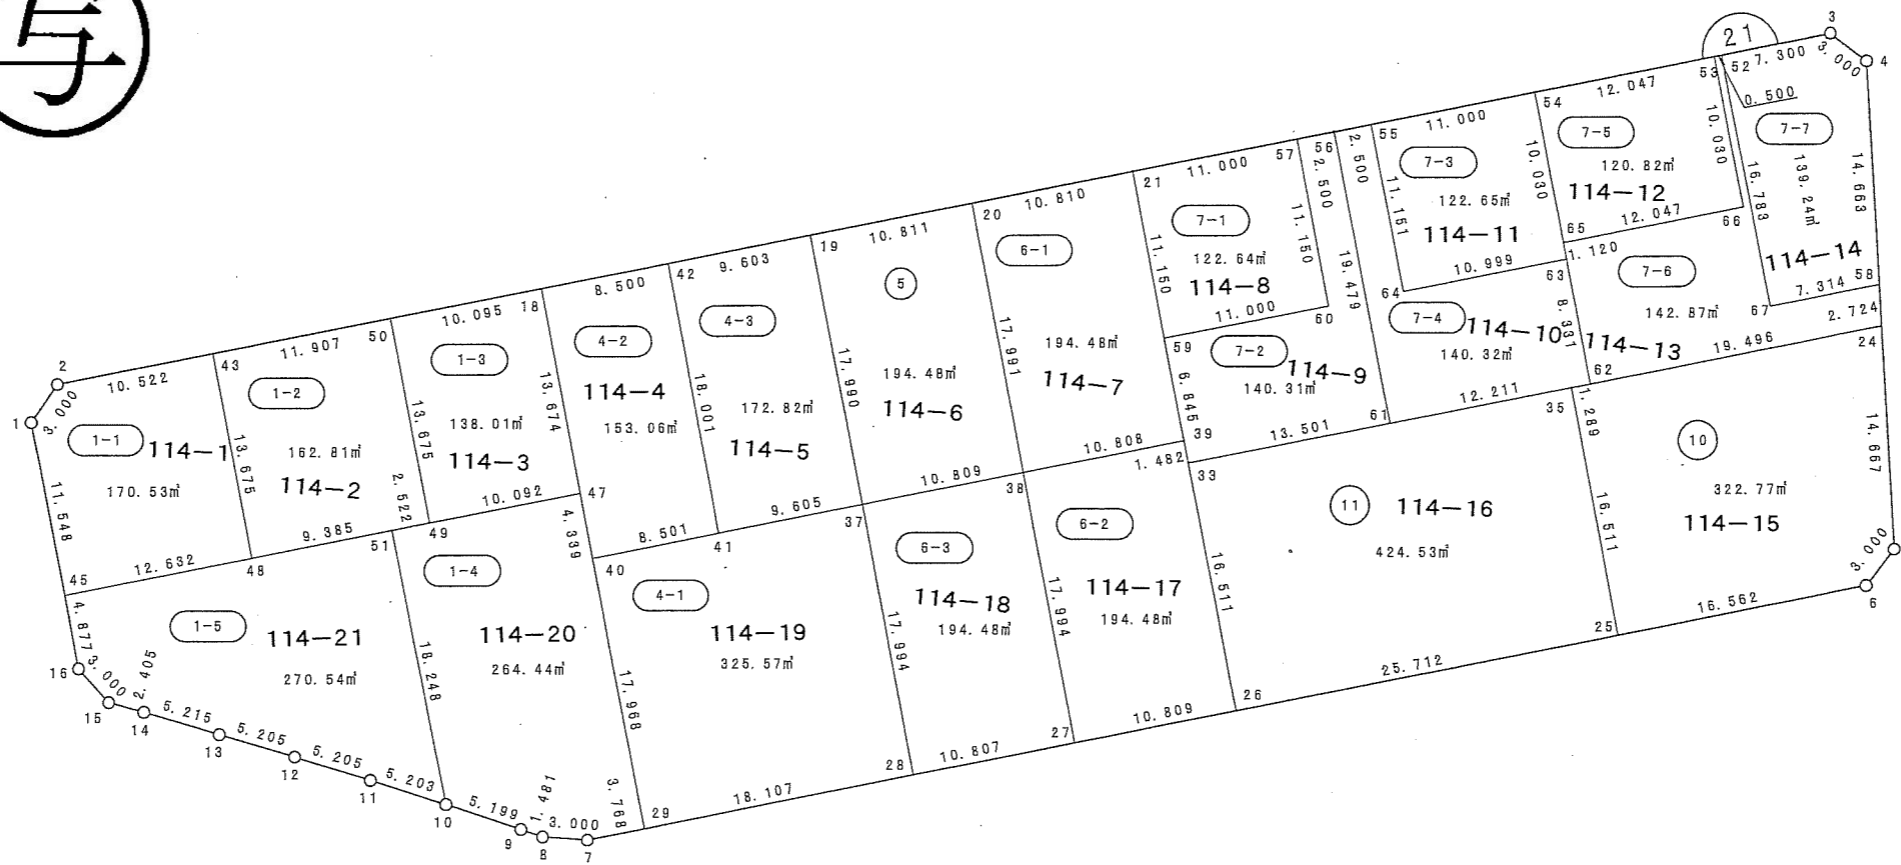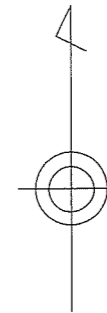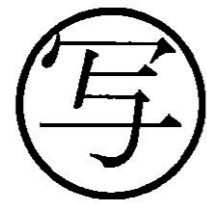

縮尺 1:500

蘇我二丁目




(世界測地系)

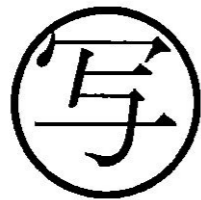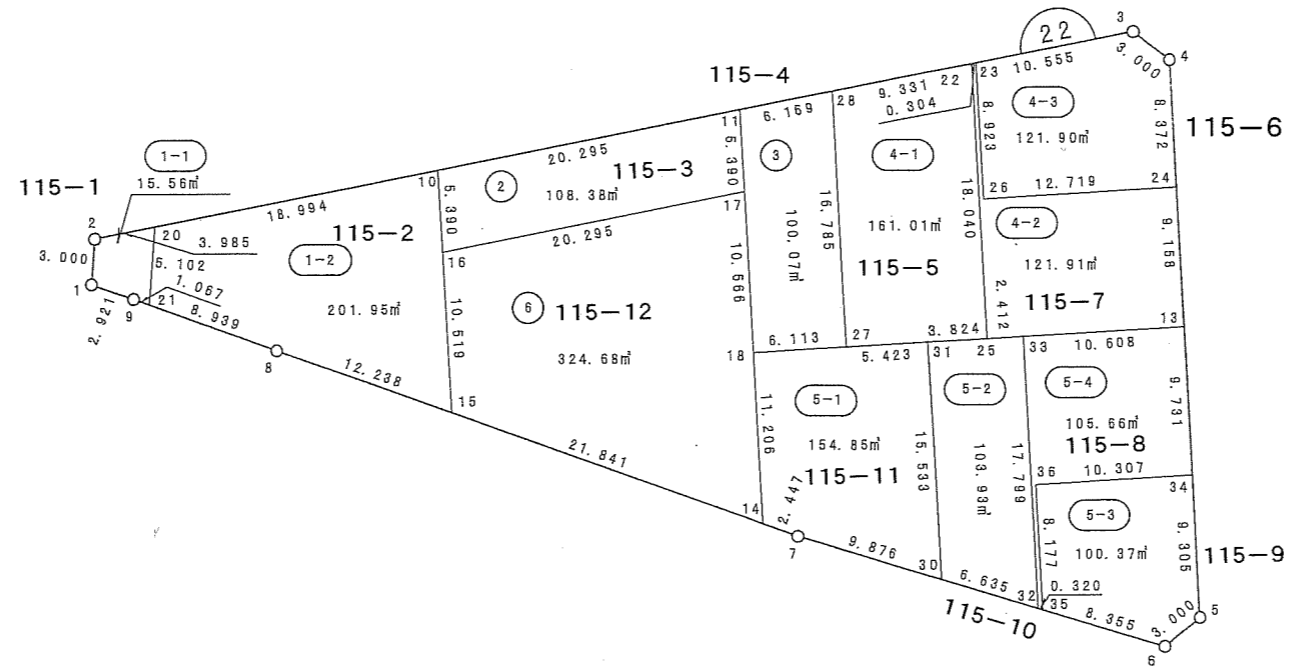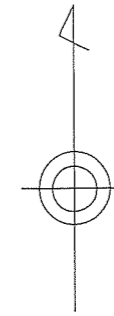

縮尺 1:500

蘇我二丁目




(世界測地系)

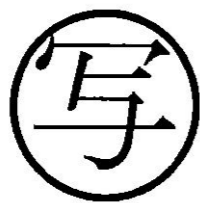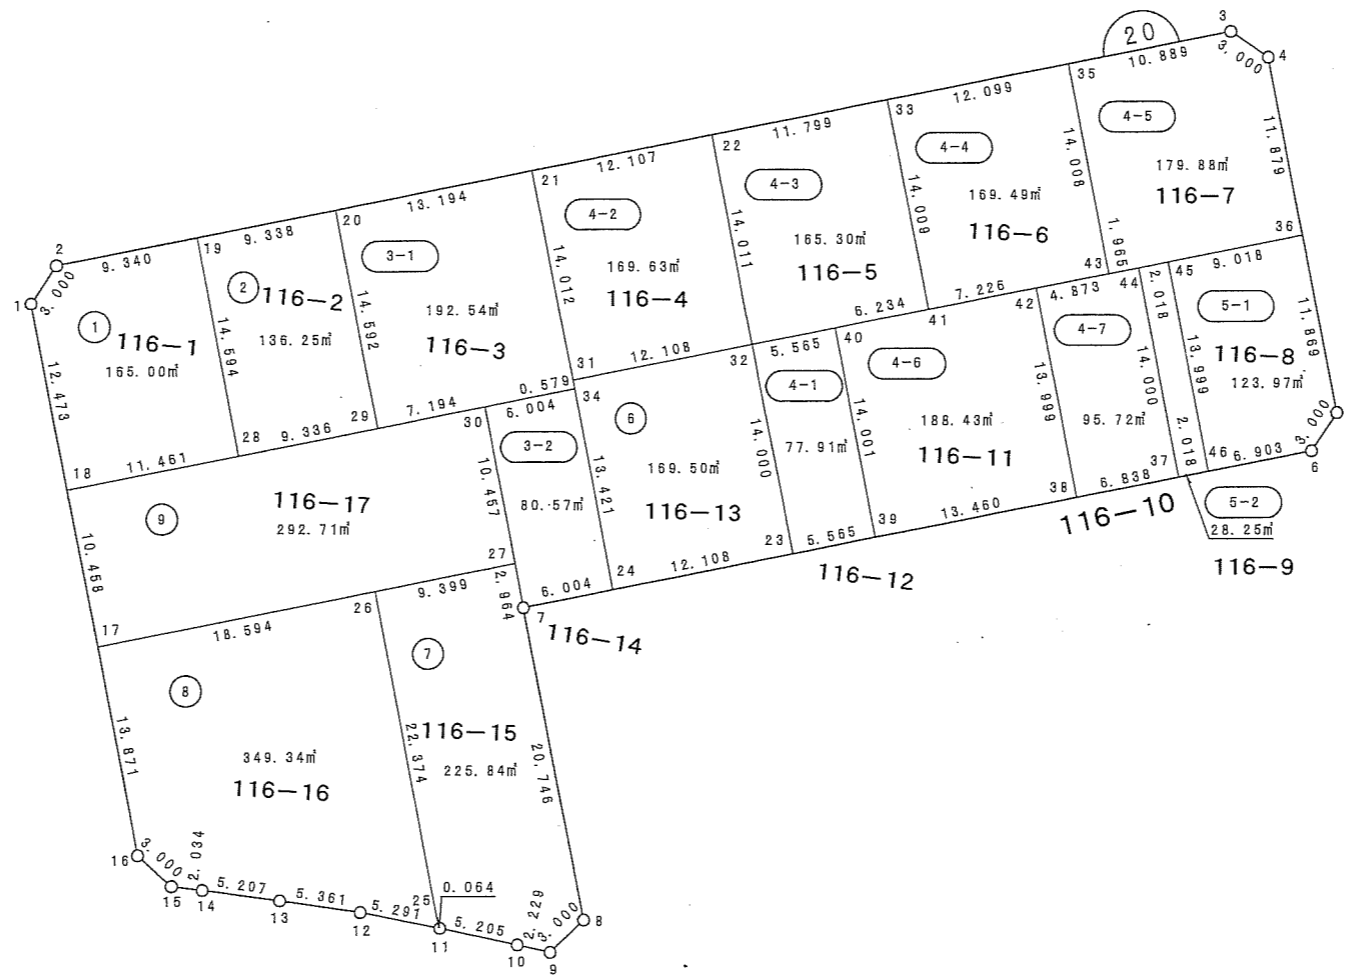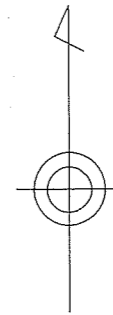

縮尺 1 : 500

蘇我二丁目




(世界測地系)

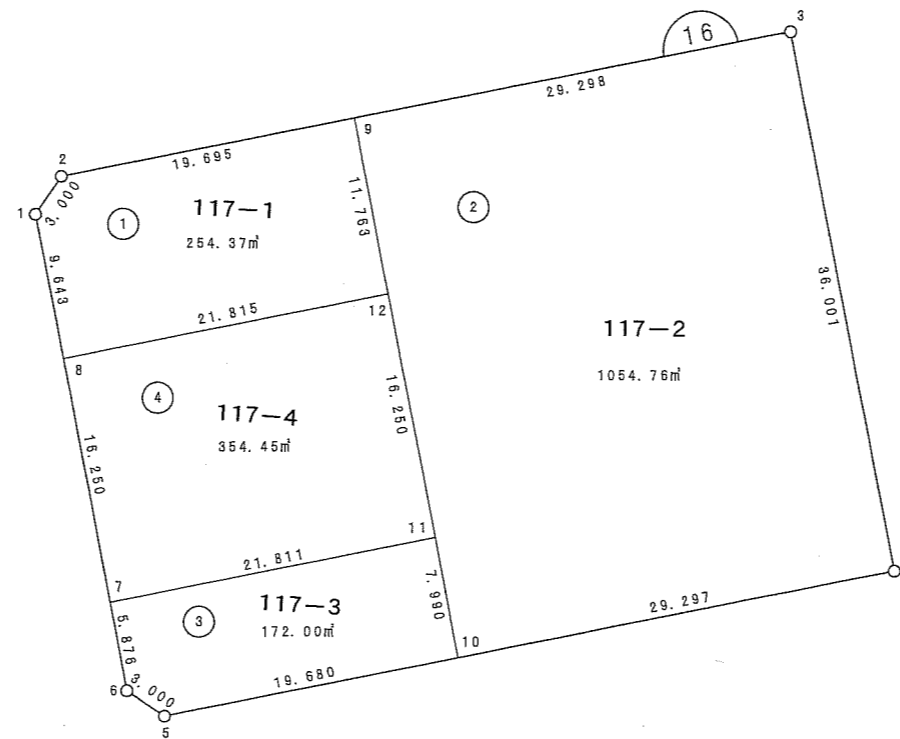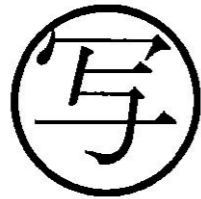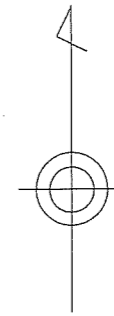

縮尺 1 : 500

蘇我二丁目




(世界測地系)

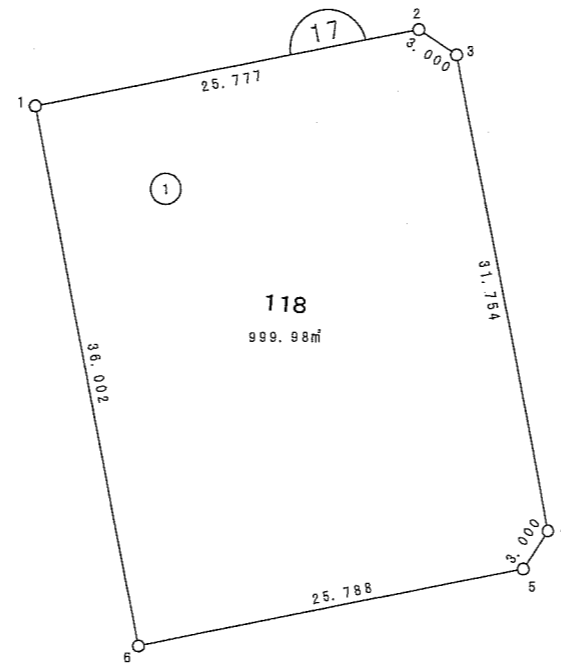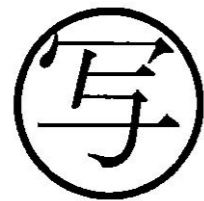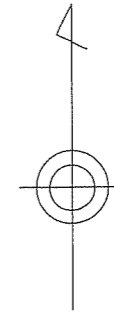

縮尺 1 : 500

蘇我二丁目



(世界測地系)

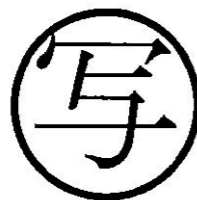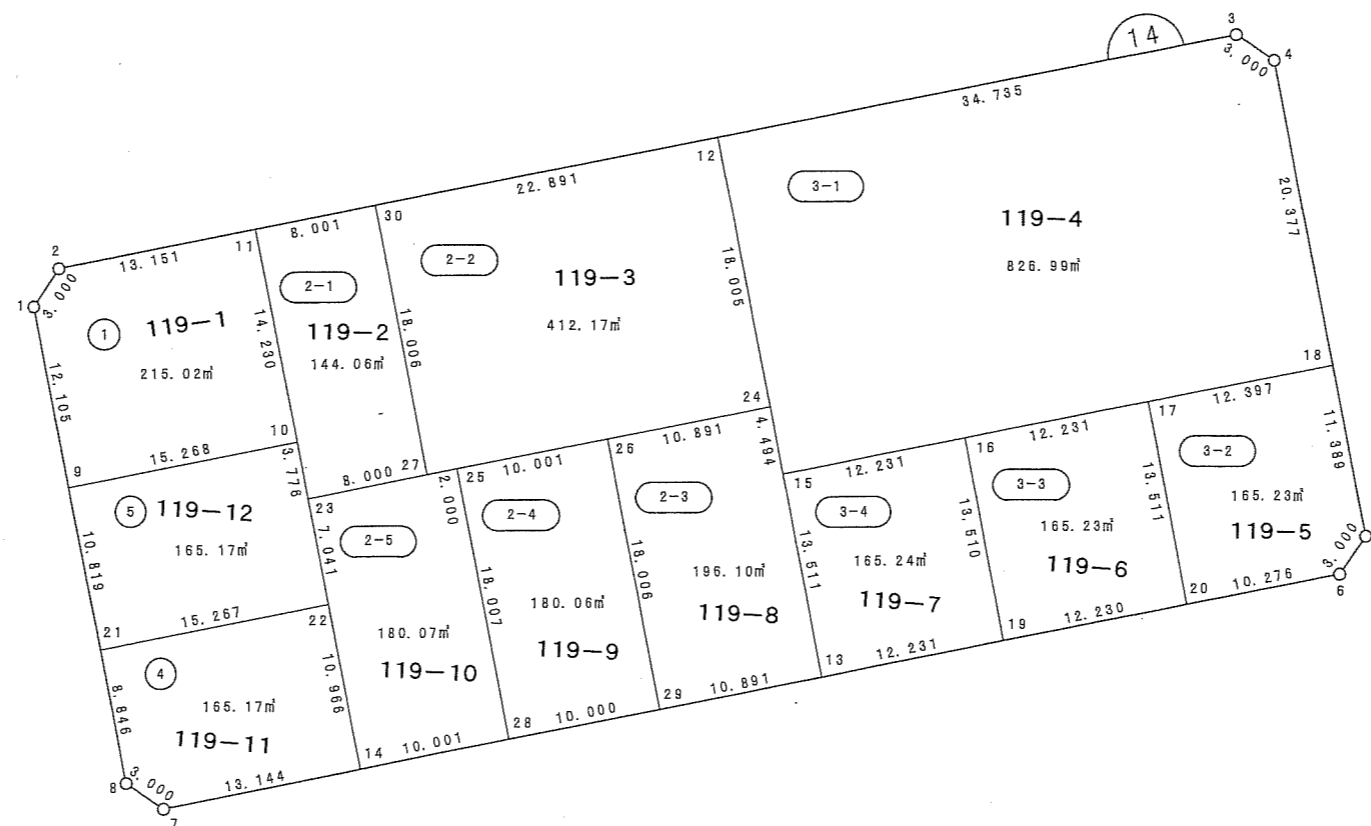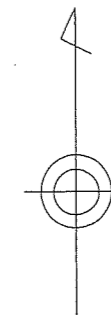

縮尺 1 : 500

蘇我二丁目

(世界測地系)

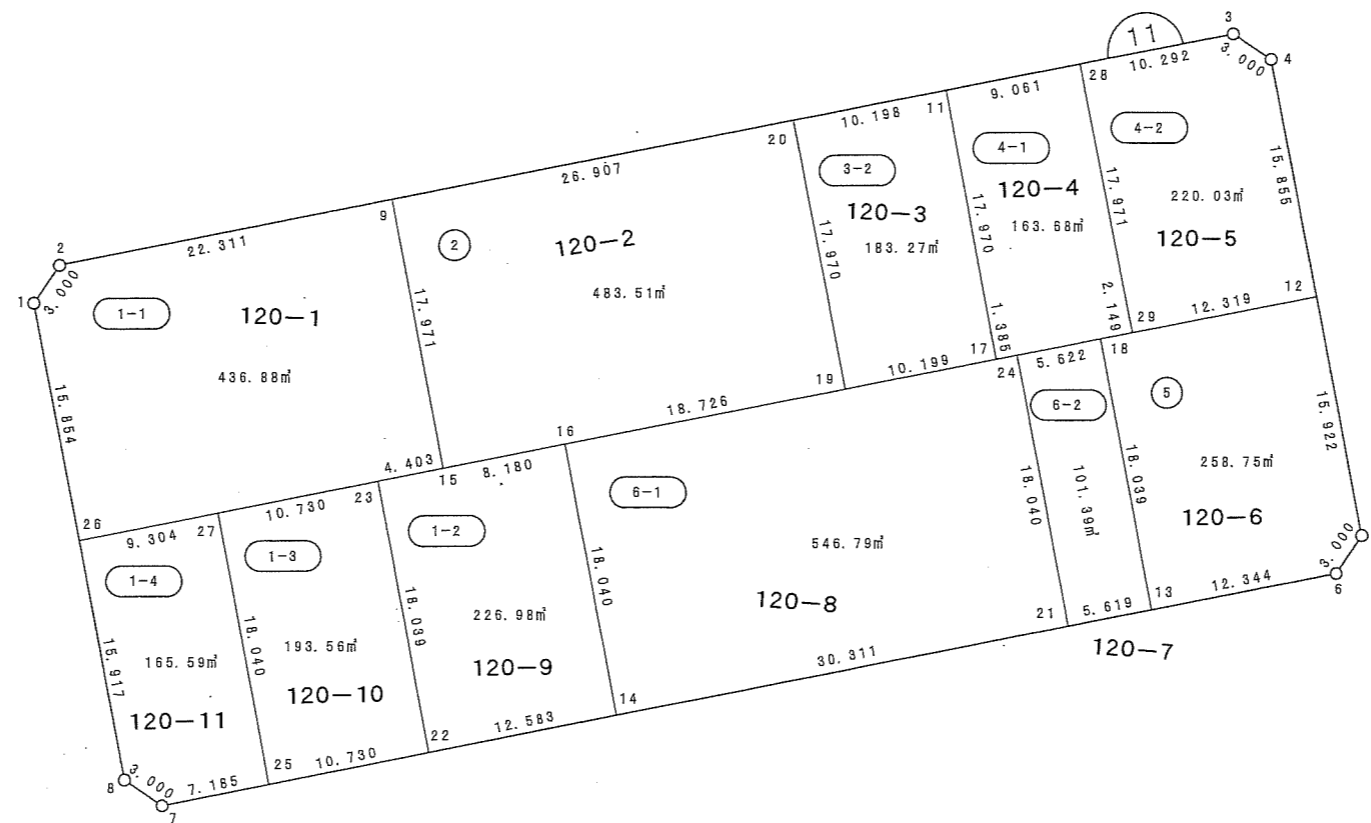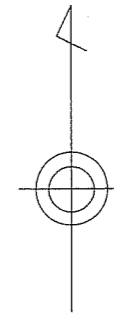




写

縮尺 1 : 500



蘇我二丁目




(世界測地系)

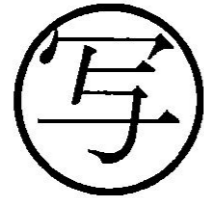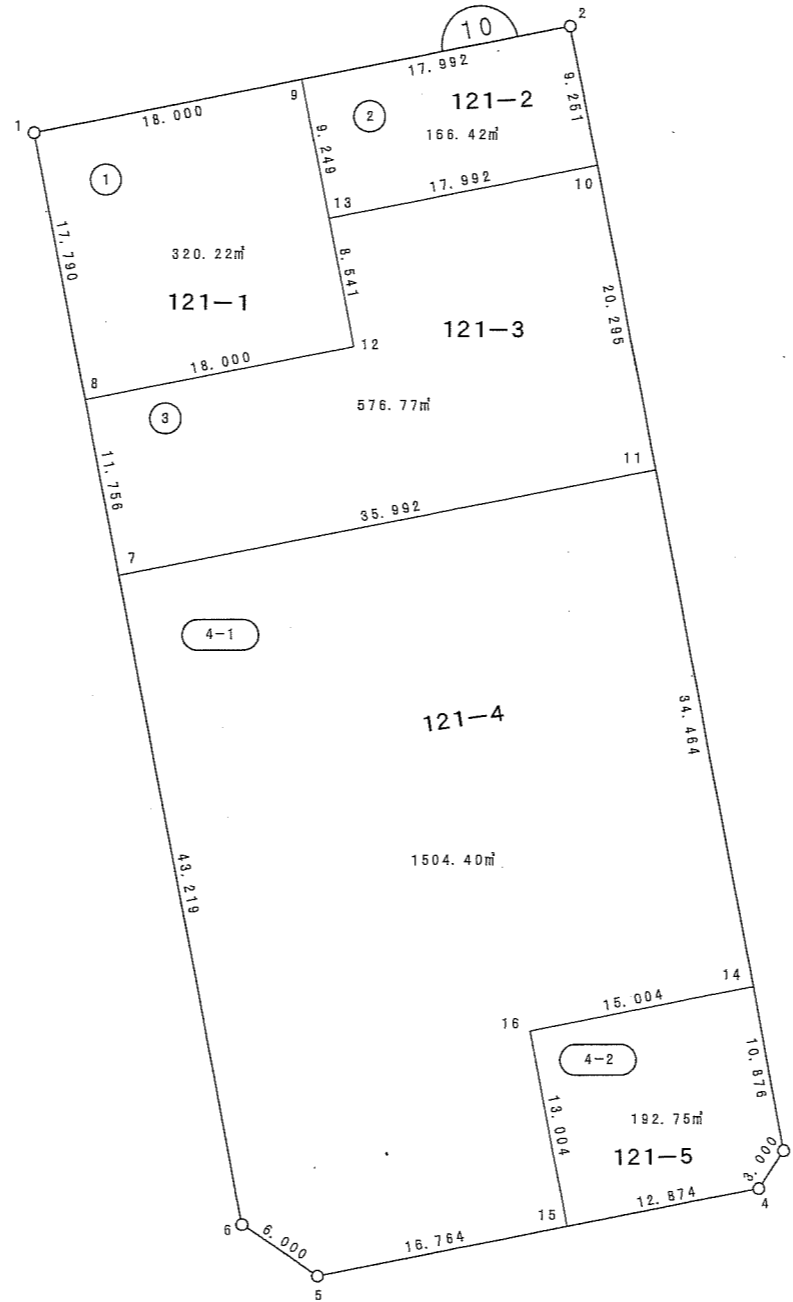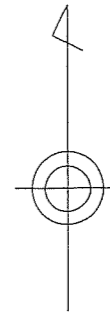

縮尺 1:500

蘇我二丁目



(世界測地系)

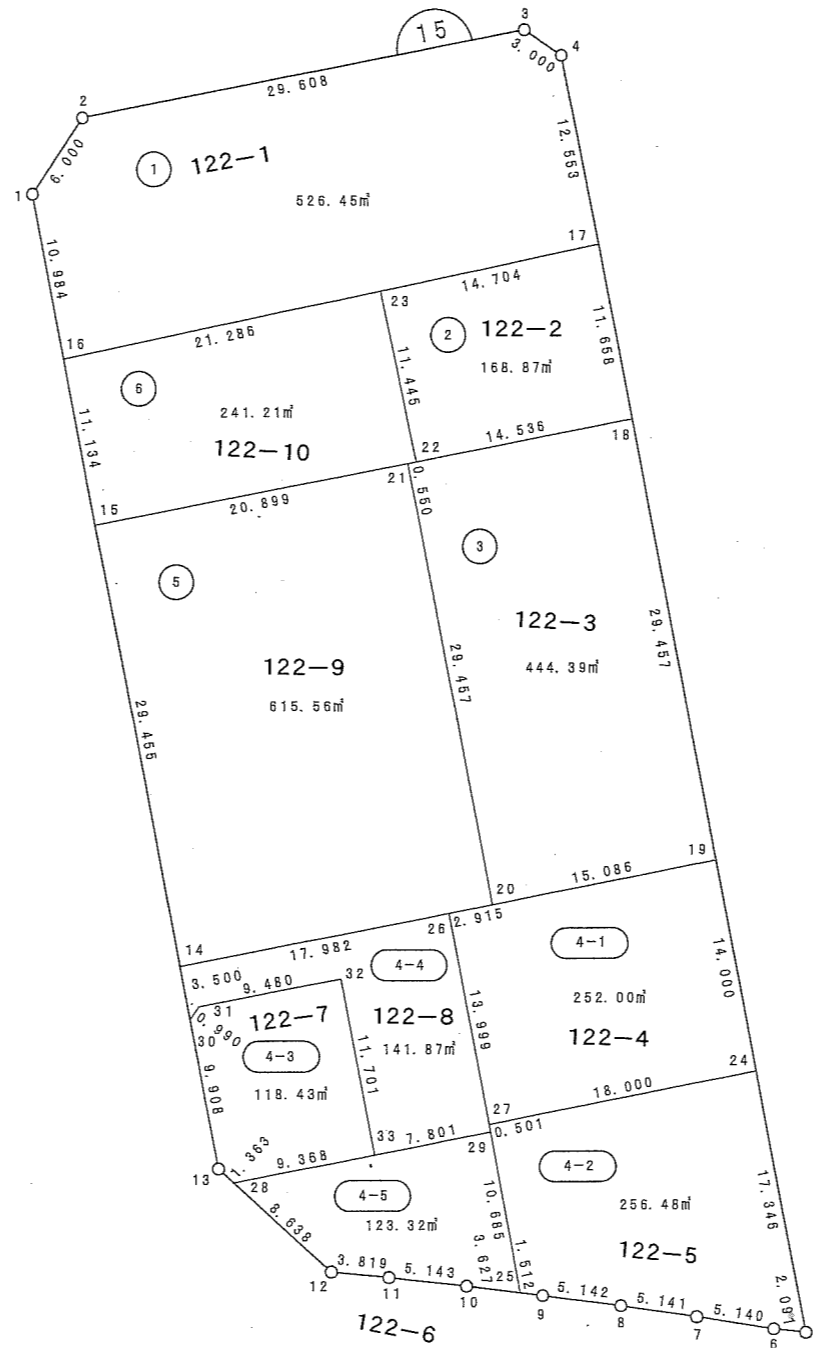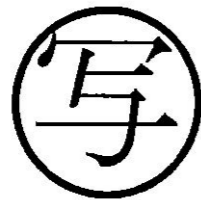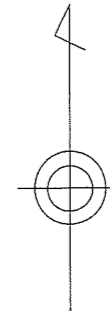

縮尺 1:500

蘇我二丁目




(世界測地系)

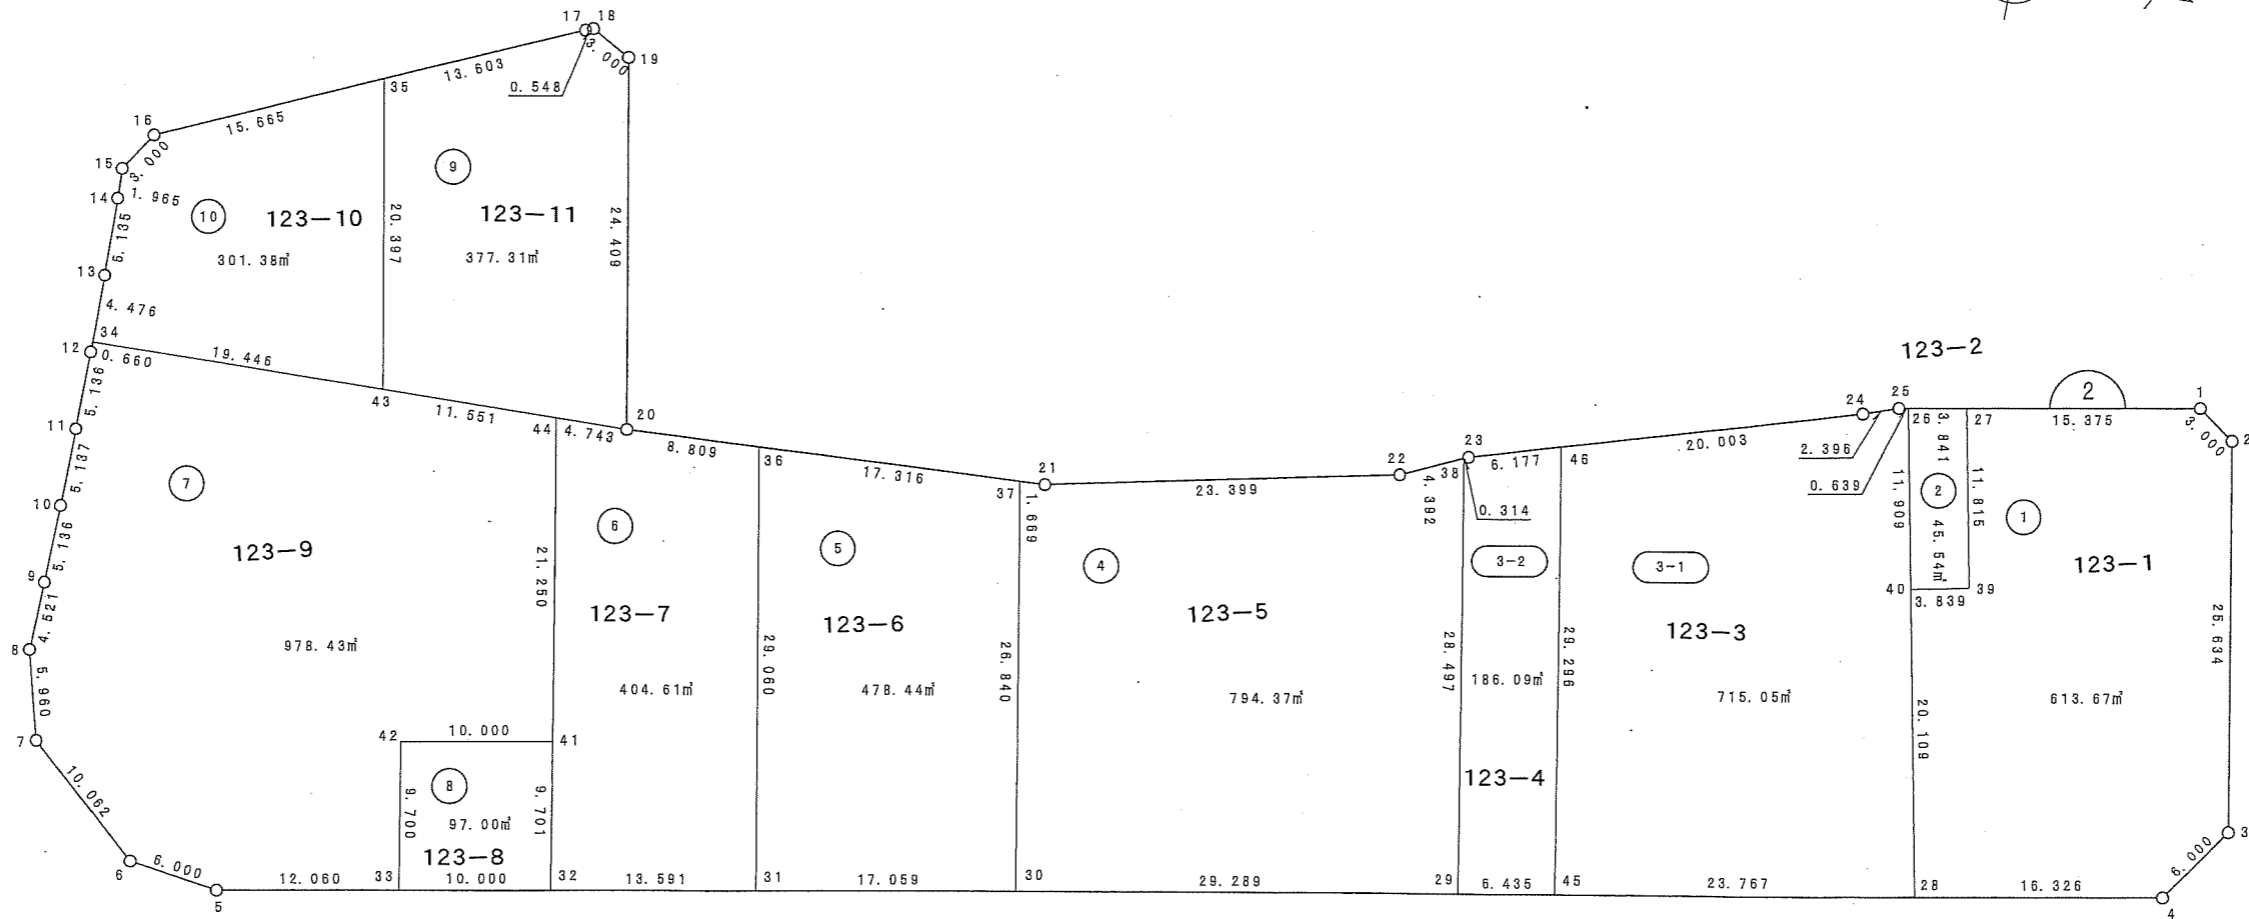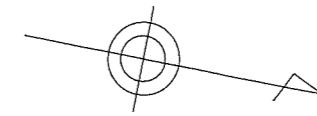

縮尺 1 : 500

蘇我二丁目




(世界測地系)

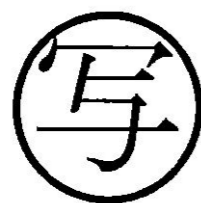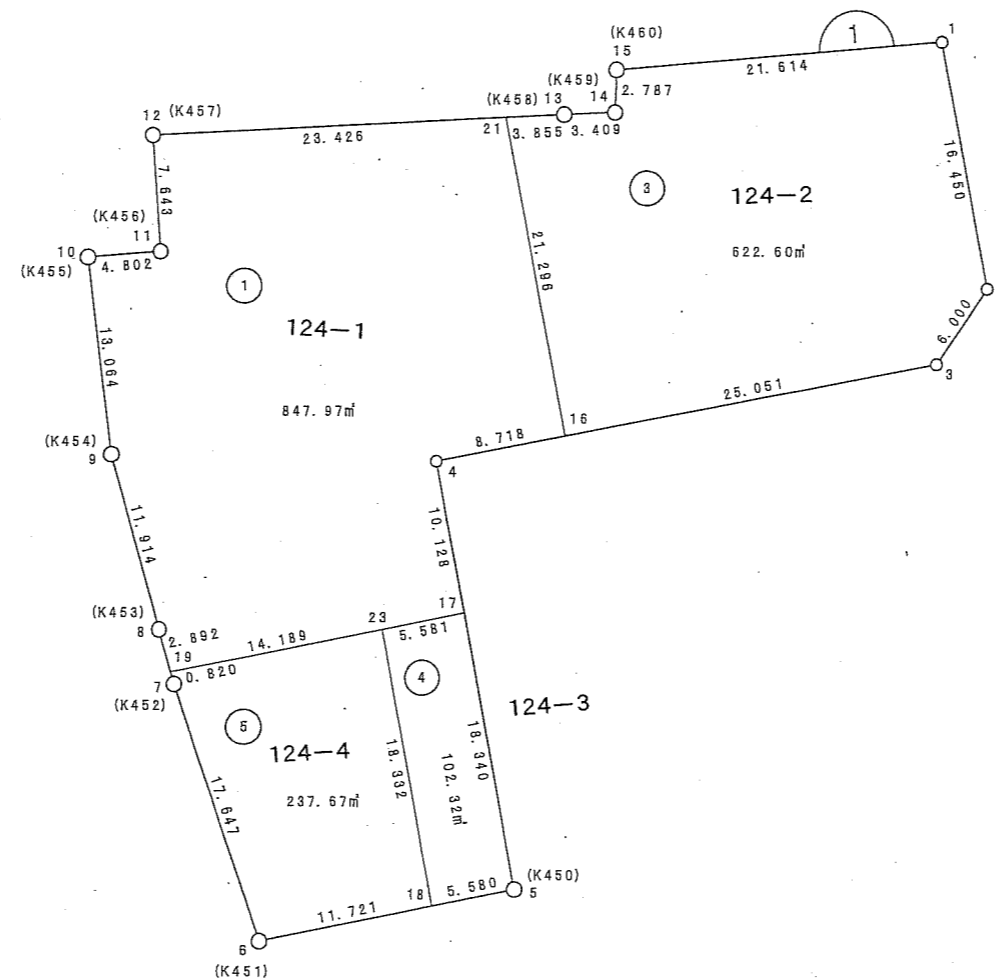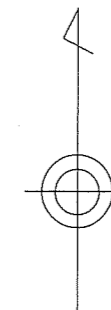

縮尺 1:500

蘇我二丁目

(世界測地系)

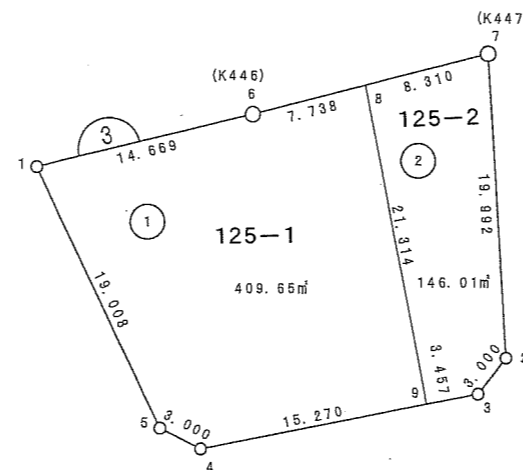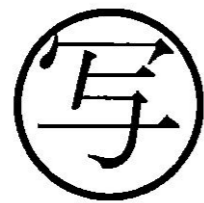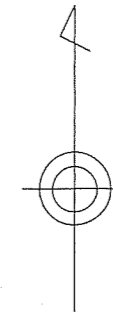

縮尺 1 : 500