



改修1階平面図 S=1:200

A廊下: ①81.664+②1.716+③25.0+④15.40=123.78
A廊下床面積: (123.78)


ホール: ①45.23935+②58.20375+③21.25
ホール床面積: (124.69)
=124.6931


B廊下: ⑤37.40+⑥3.26975+⑦4.22625+
⑧123.20+⑨5.073+⑩2.643+⑪1.342=177.154
B廊下床面積: (177.15)

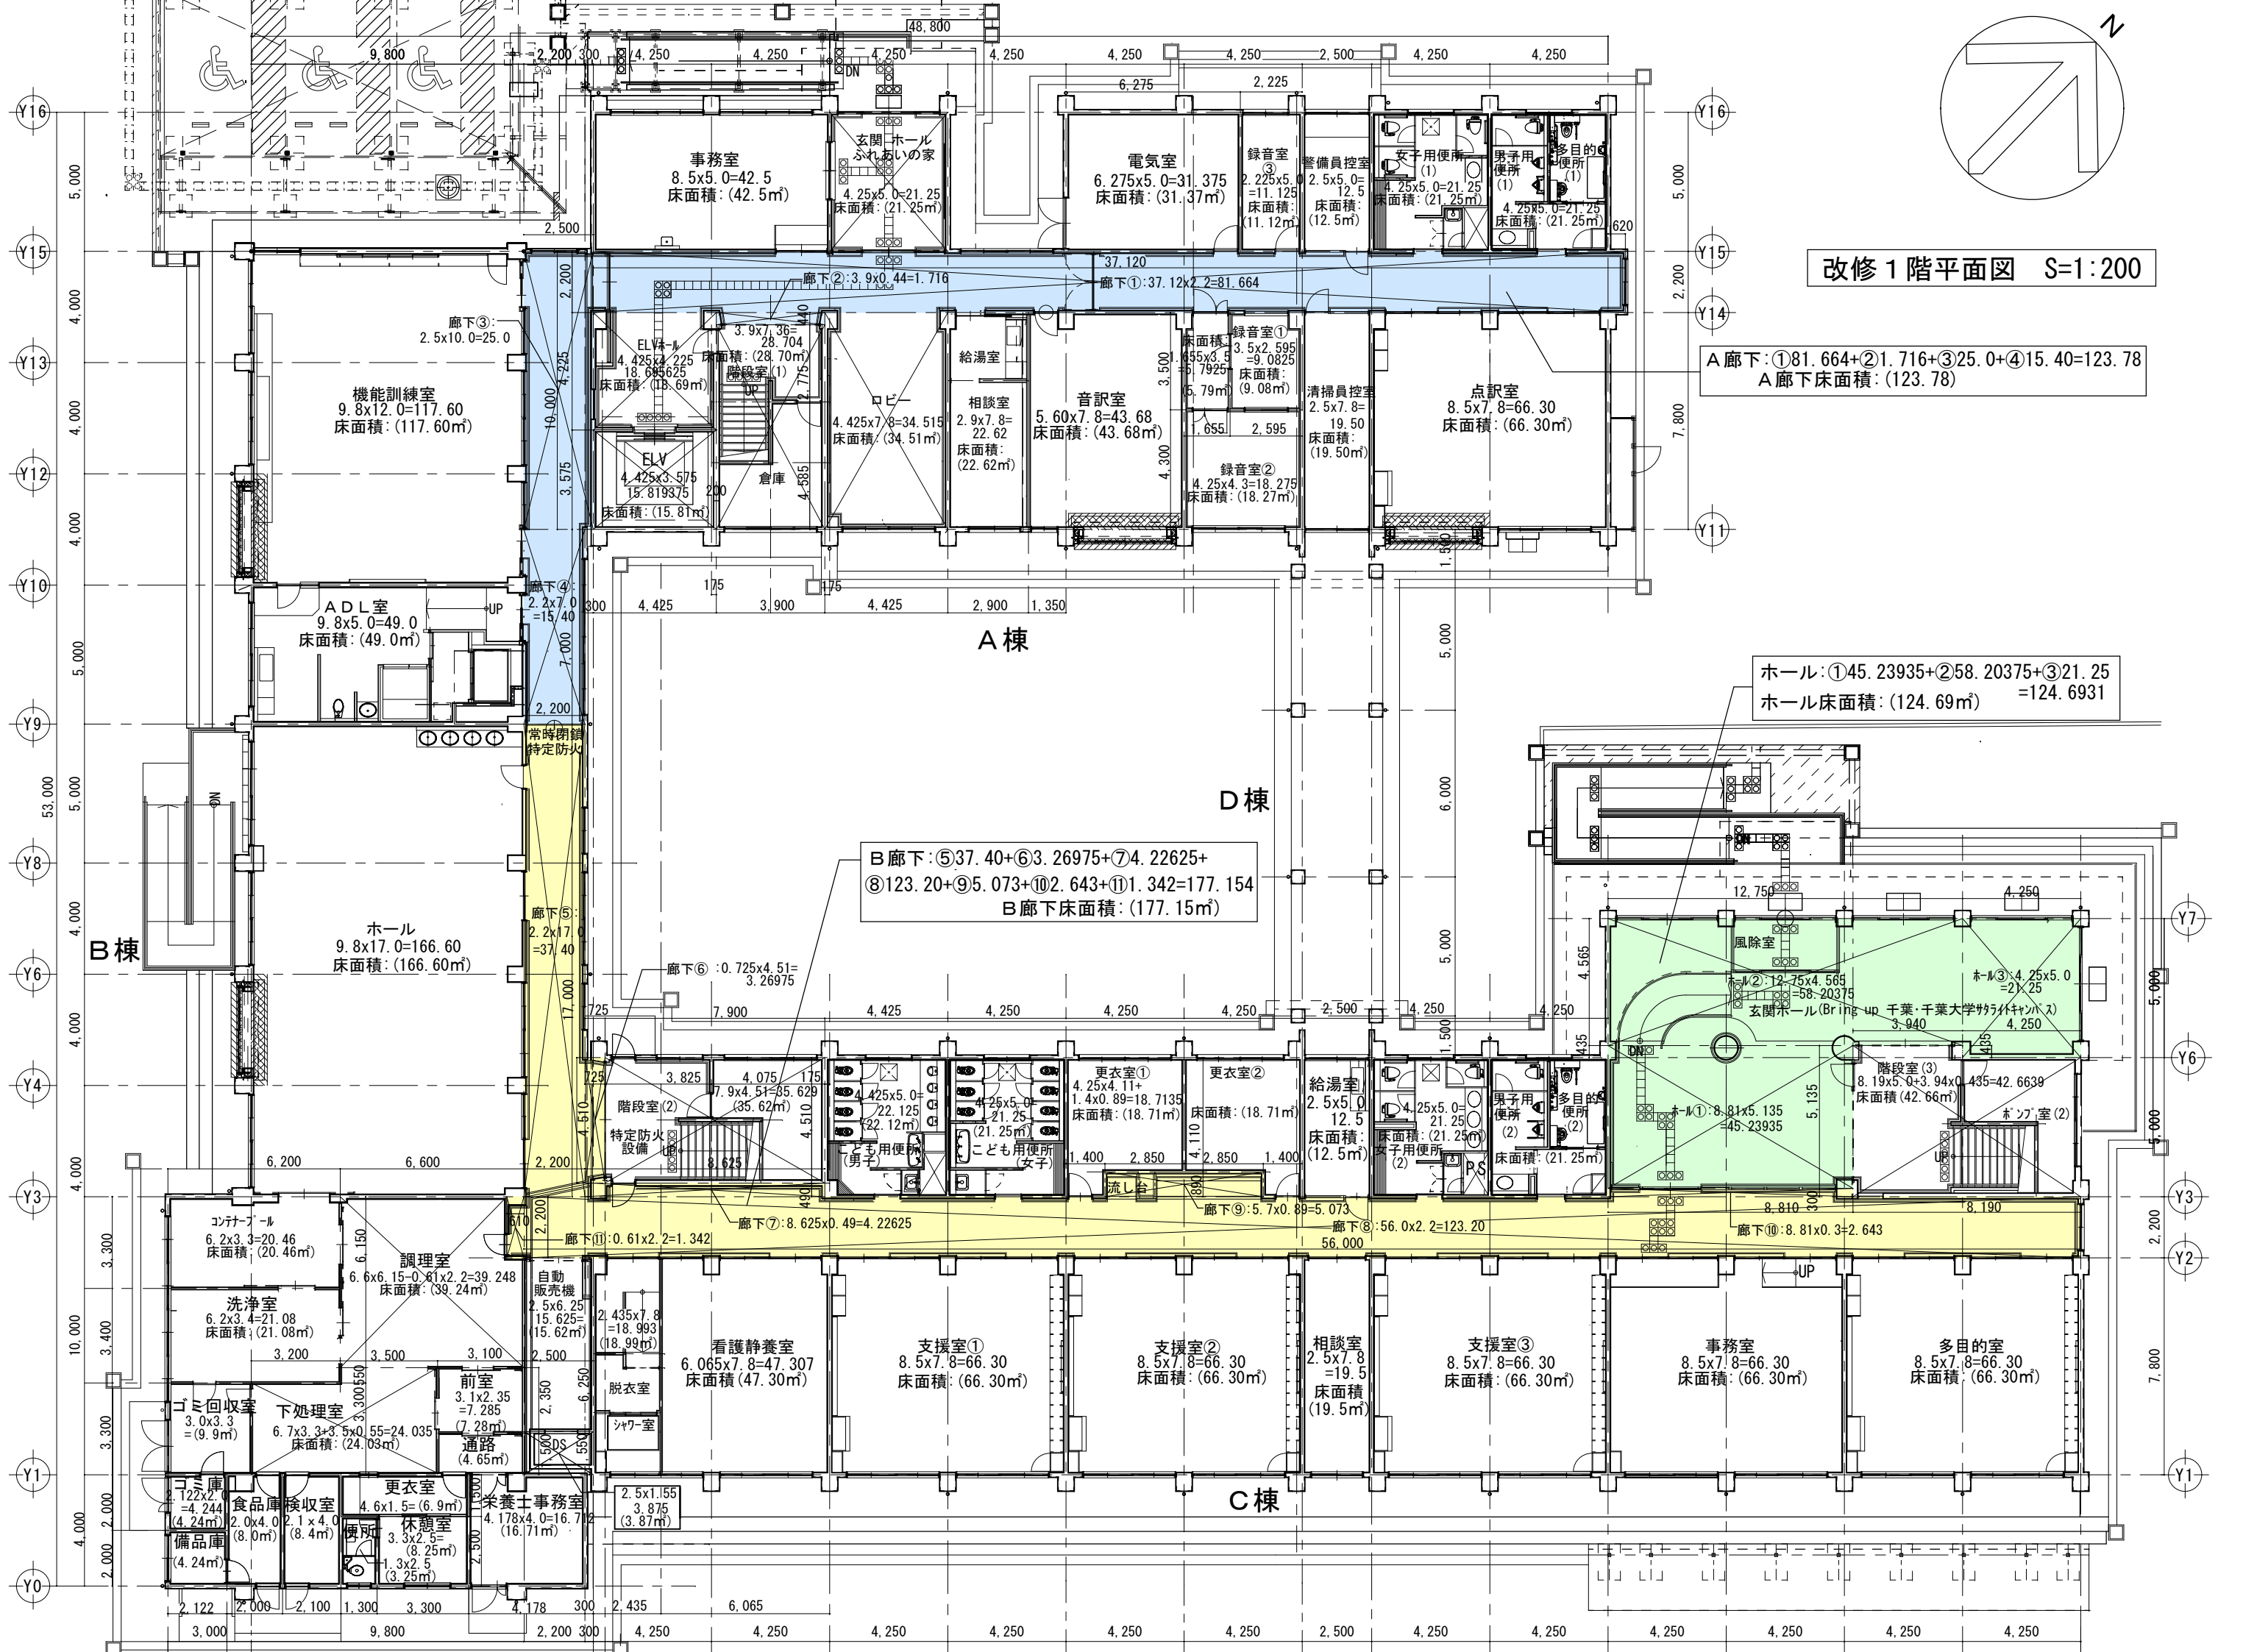

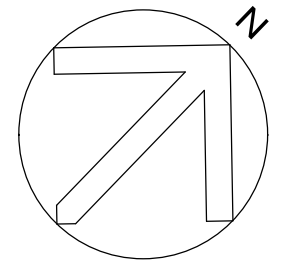

改修 2階平面図 S=1:200

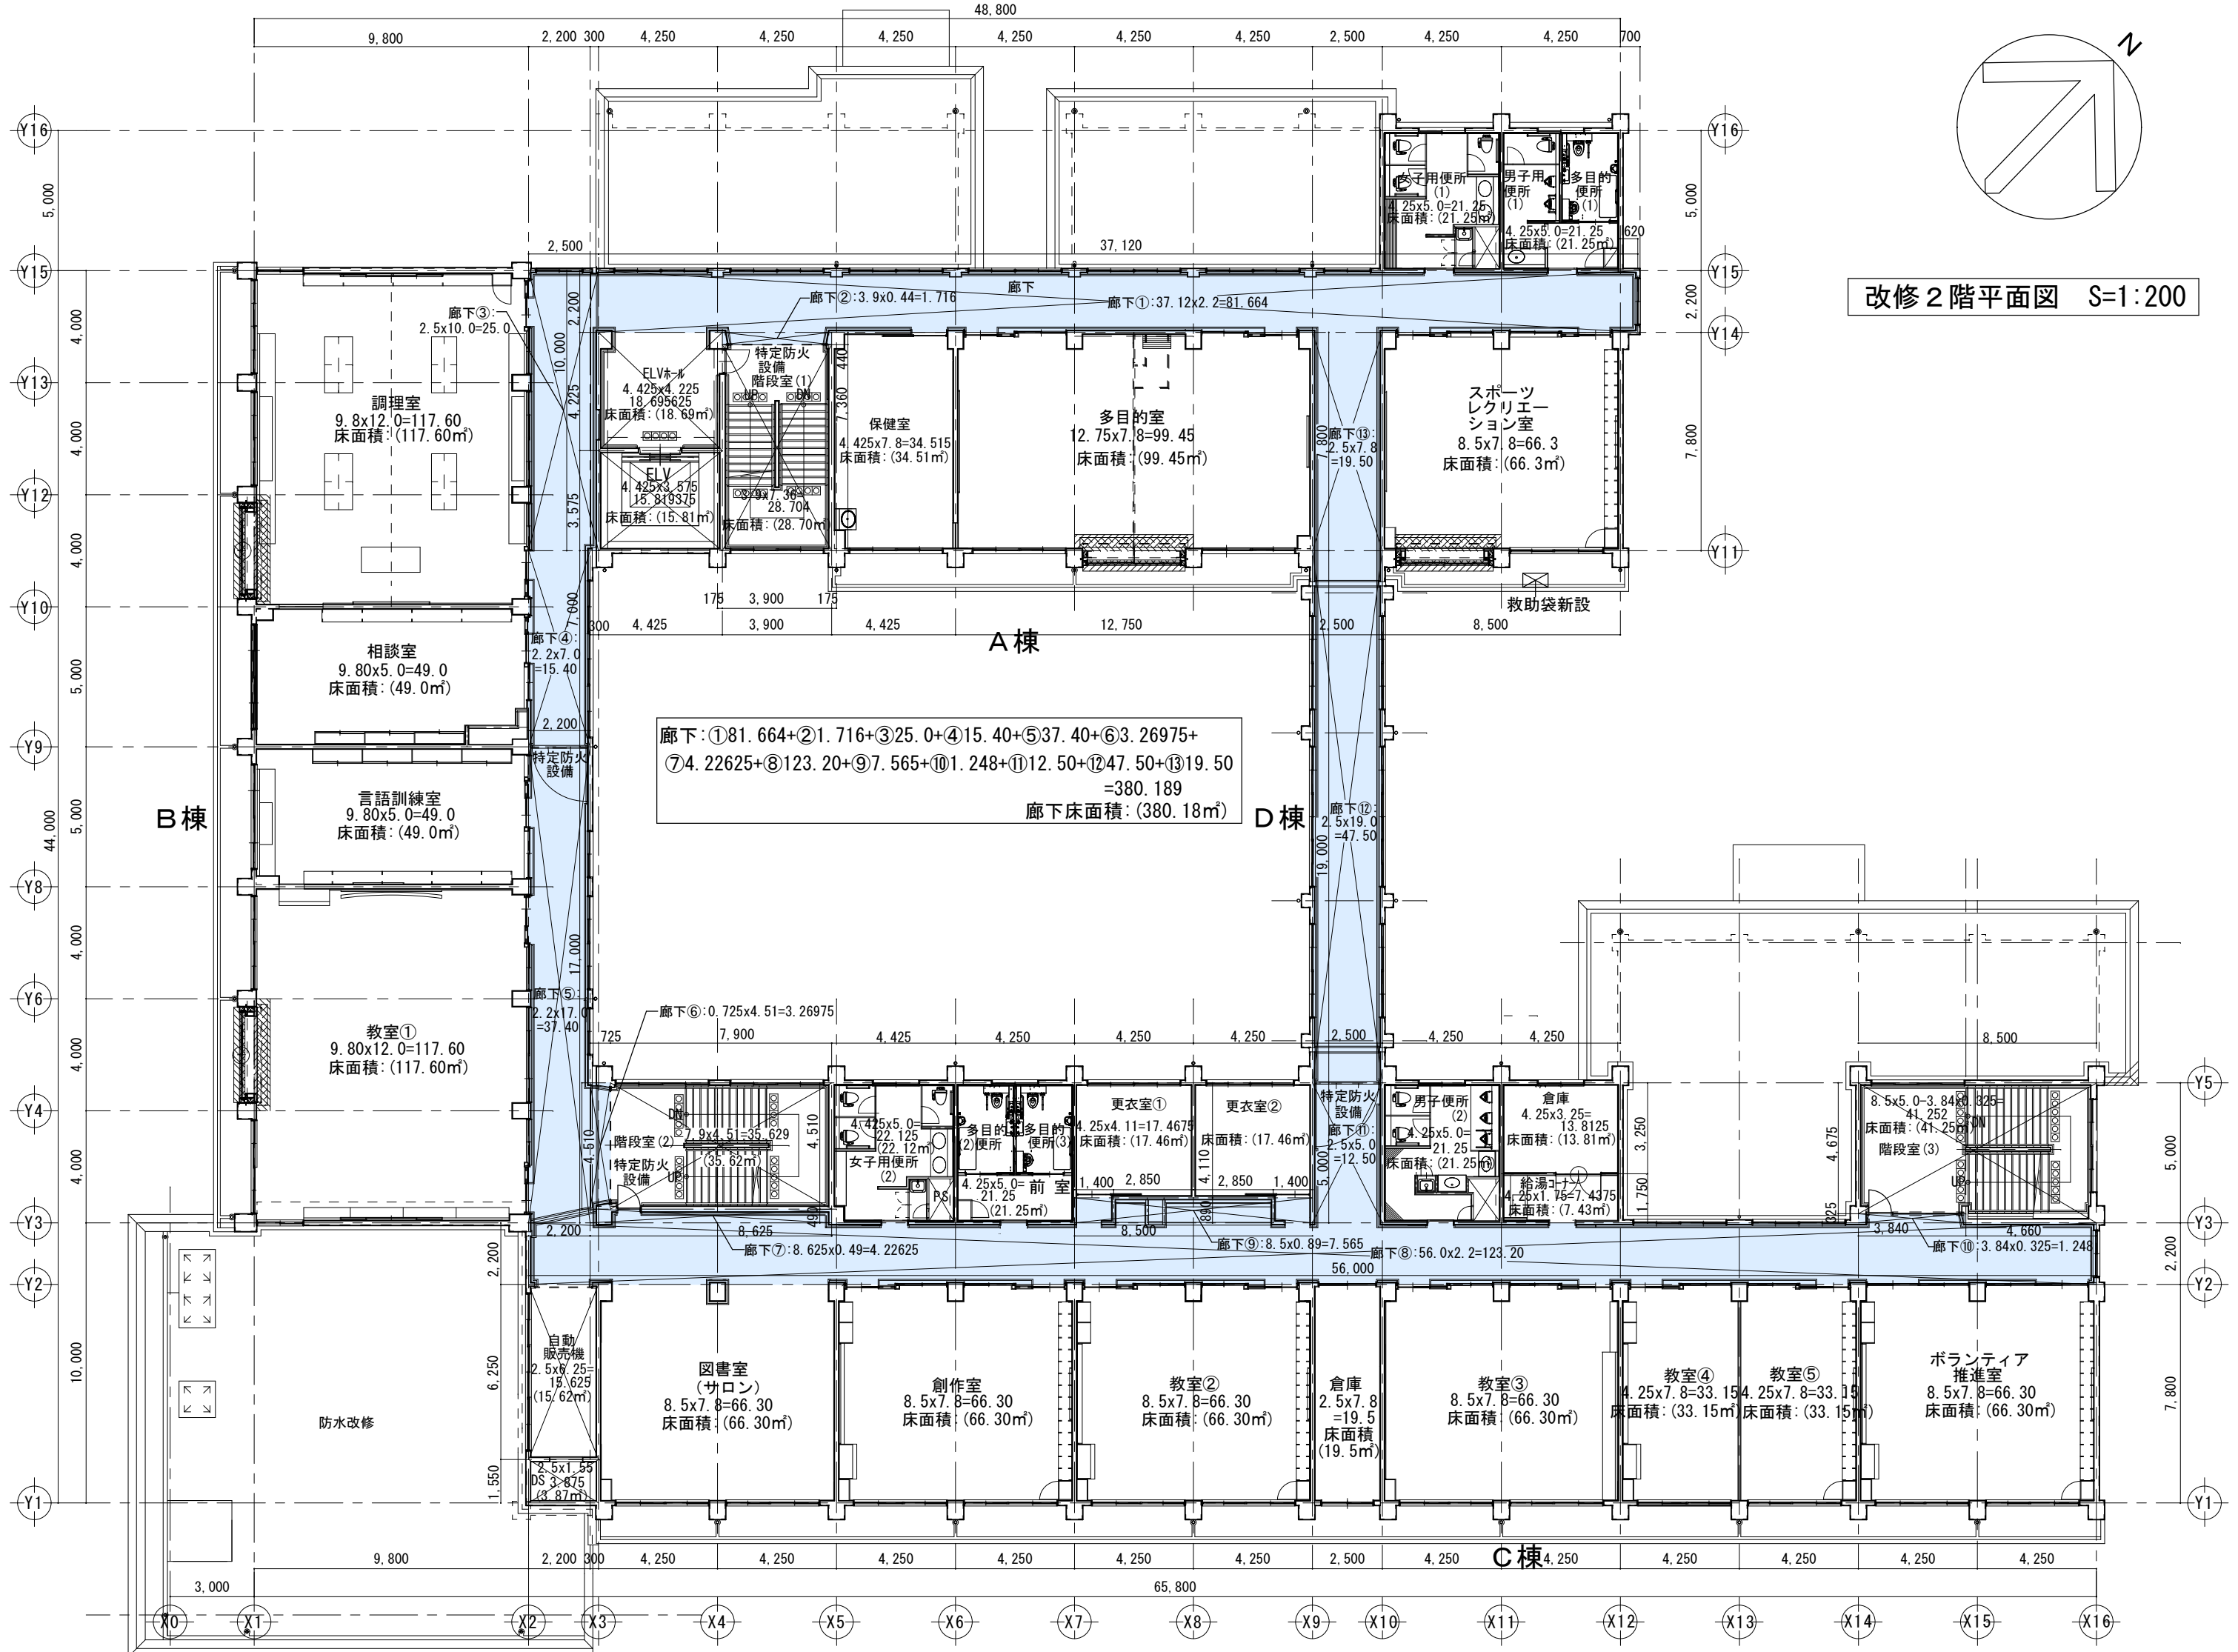

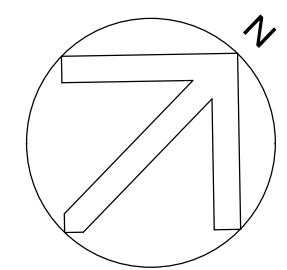

改修3階平面図 S=1:200

