


# 千葉市緑区 配管図

2024/03/31

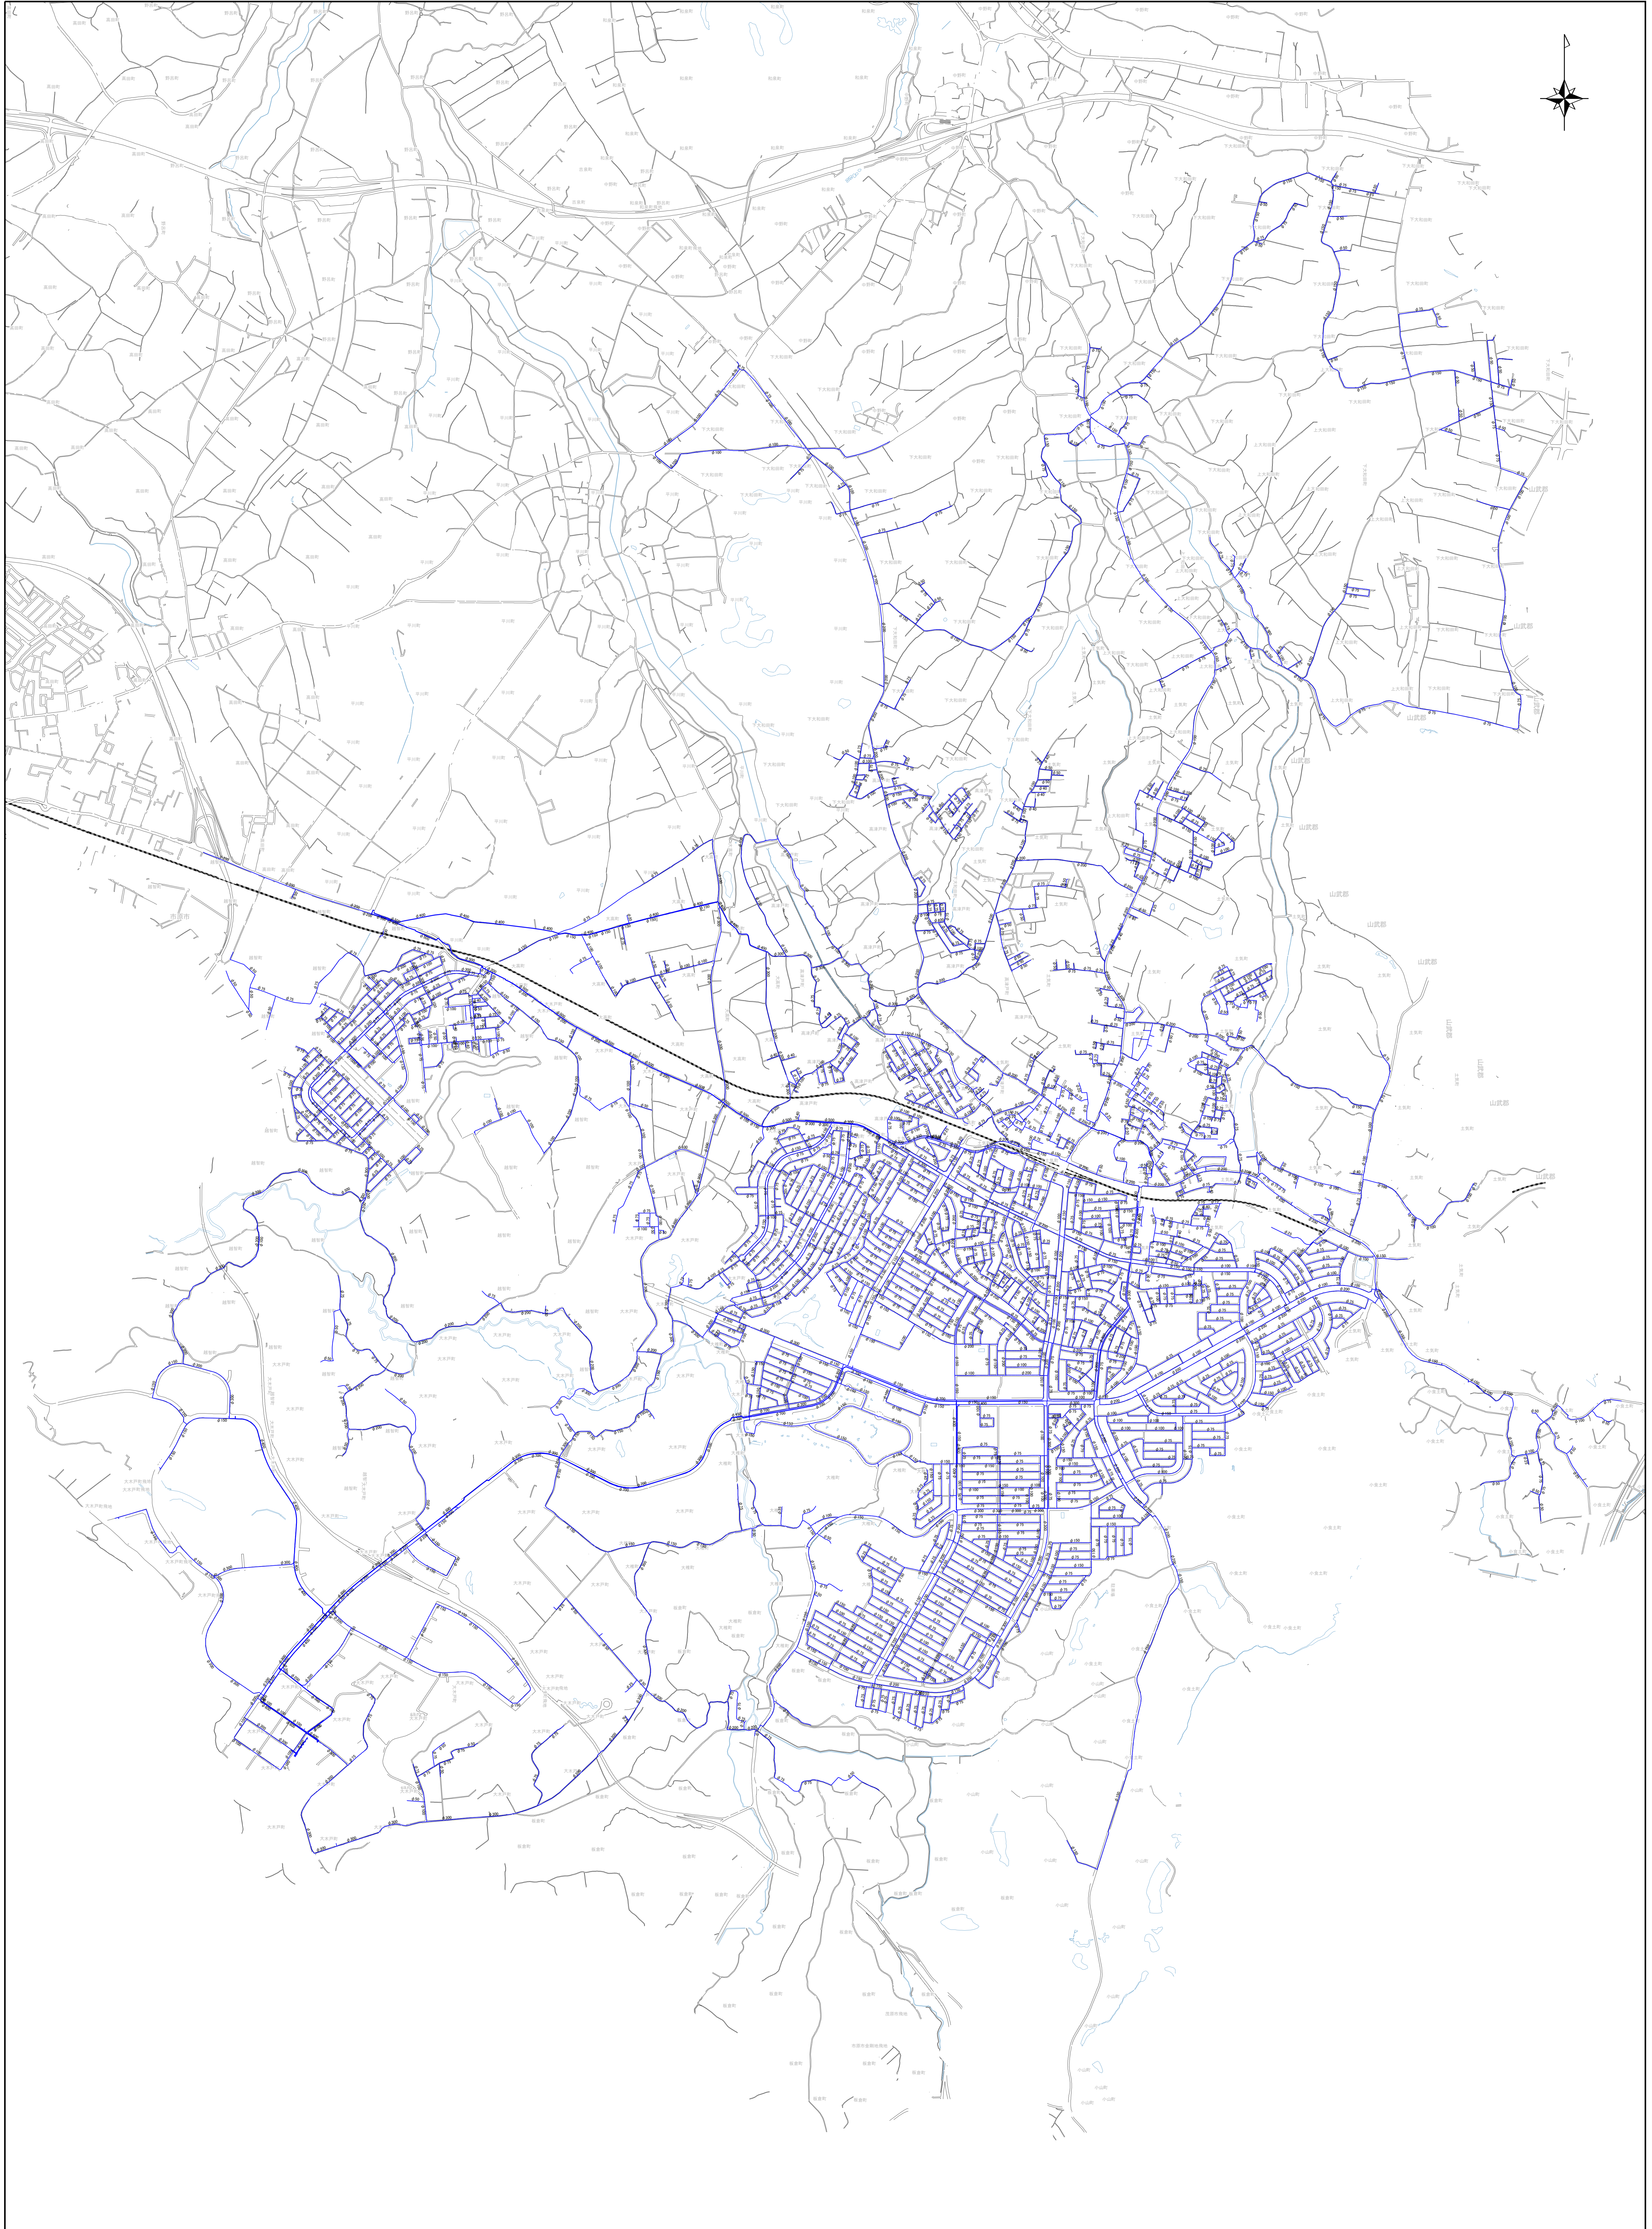

1:9000